


# Appendix A


## Recommended Plan

- Corridor Plans
- Typical Cross-Section
- Bridge General Arrangement Plan

# Corridor Plans

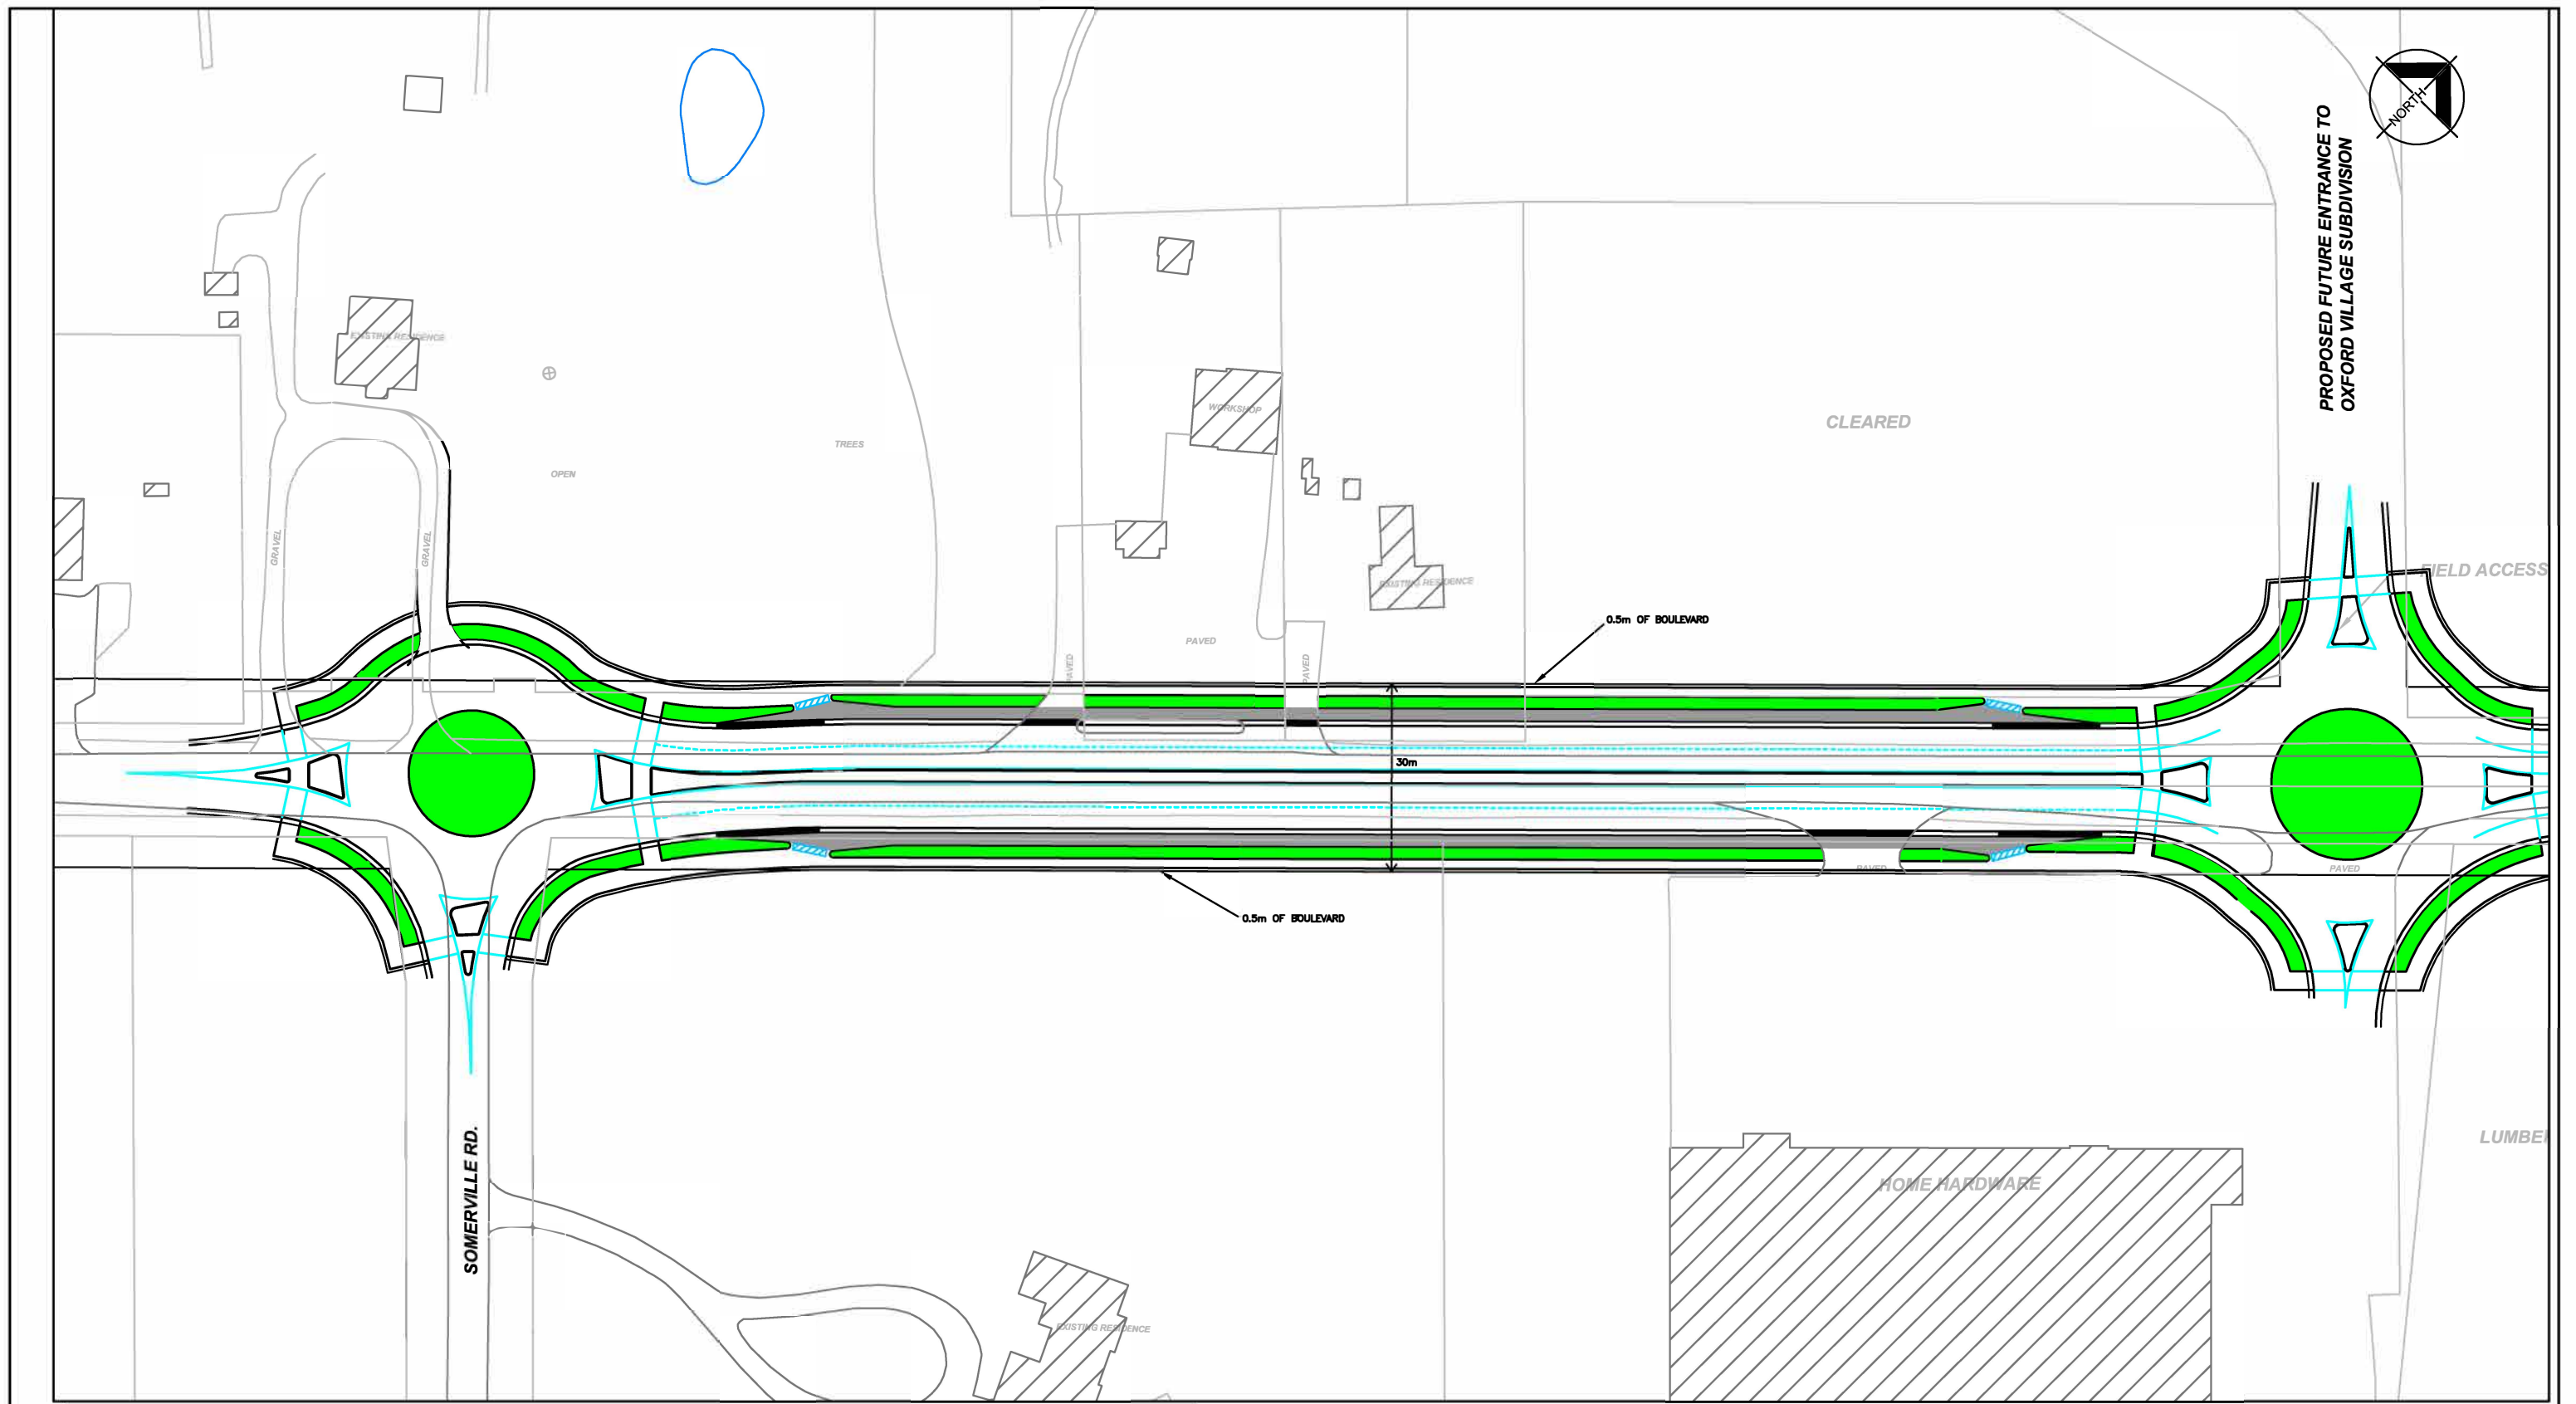


<b>LEGEND</b>	BOULEVARD LANE LINE		BIKE LANE		DROPPED CURB		DETECTABLE STRIP		EXISTING ACCESS TO BE RESTRICTED
---------------	---------------------	--	-----------	--	--------------	--	------------------	--	----------------------------------

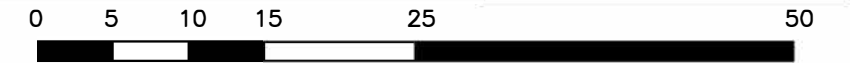

ALL DIMENSIONS AND INFORMATION SHALL BE CHECKED AND VERIFIED ON THE JOB AND ANY DISCREPANCIES MUST BE REPORTED TO THE CONSULTANT BEFORE COMMENCING THE WORK. DRAWINGS ARE NOT TO BE SCALED.

© 2009 AECOM Canada Ltd. All Rights Reserved. This document is protected by copyright law and may not be copied, reproduced, or transmitted in any form or by any means without the written permission of AECOM Canada Ltd. ("AECOM") or a party to which its copyright has been assigned. AECOM accepts no responsibility, and denies any liability whatsoever, to any party that uses, reproduces, modifies, or relies on this document without AECOM's express written consent.

 


<b>AECOM</b> AECOM Canada Ltd. 654 Norris Court, Kingston, Ontario, Canada K7P 2R9 T613.389.3703 F613.389.6729			
No.	DATE	BY	ISSUES / REVISIONS
1			

CLIENT: THE UNITED COUNTIES OF LEEDS AND GRENVILLE


DRAWN BY: DJB  
 CHECKED BY: SBG  
 DESIGNED BY: SBG  
 APPROVED BY: GML  
 SCALE: 1:1000  
 DATE: NOVEMBER 2009

PROJECT: COUNTY ROAD 43 CLASS EA  
 DRAWING: GENERAL CORRIDOR PLAN

PROJECT No.: 108480  
 DRAWING No.: 1

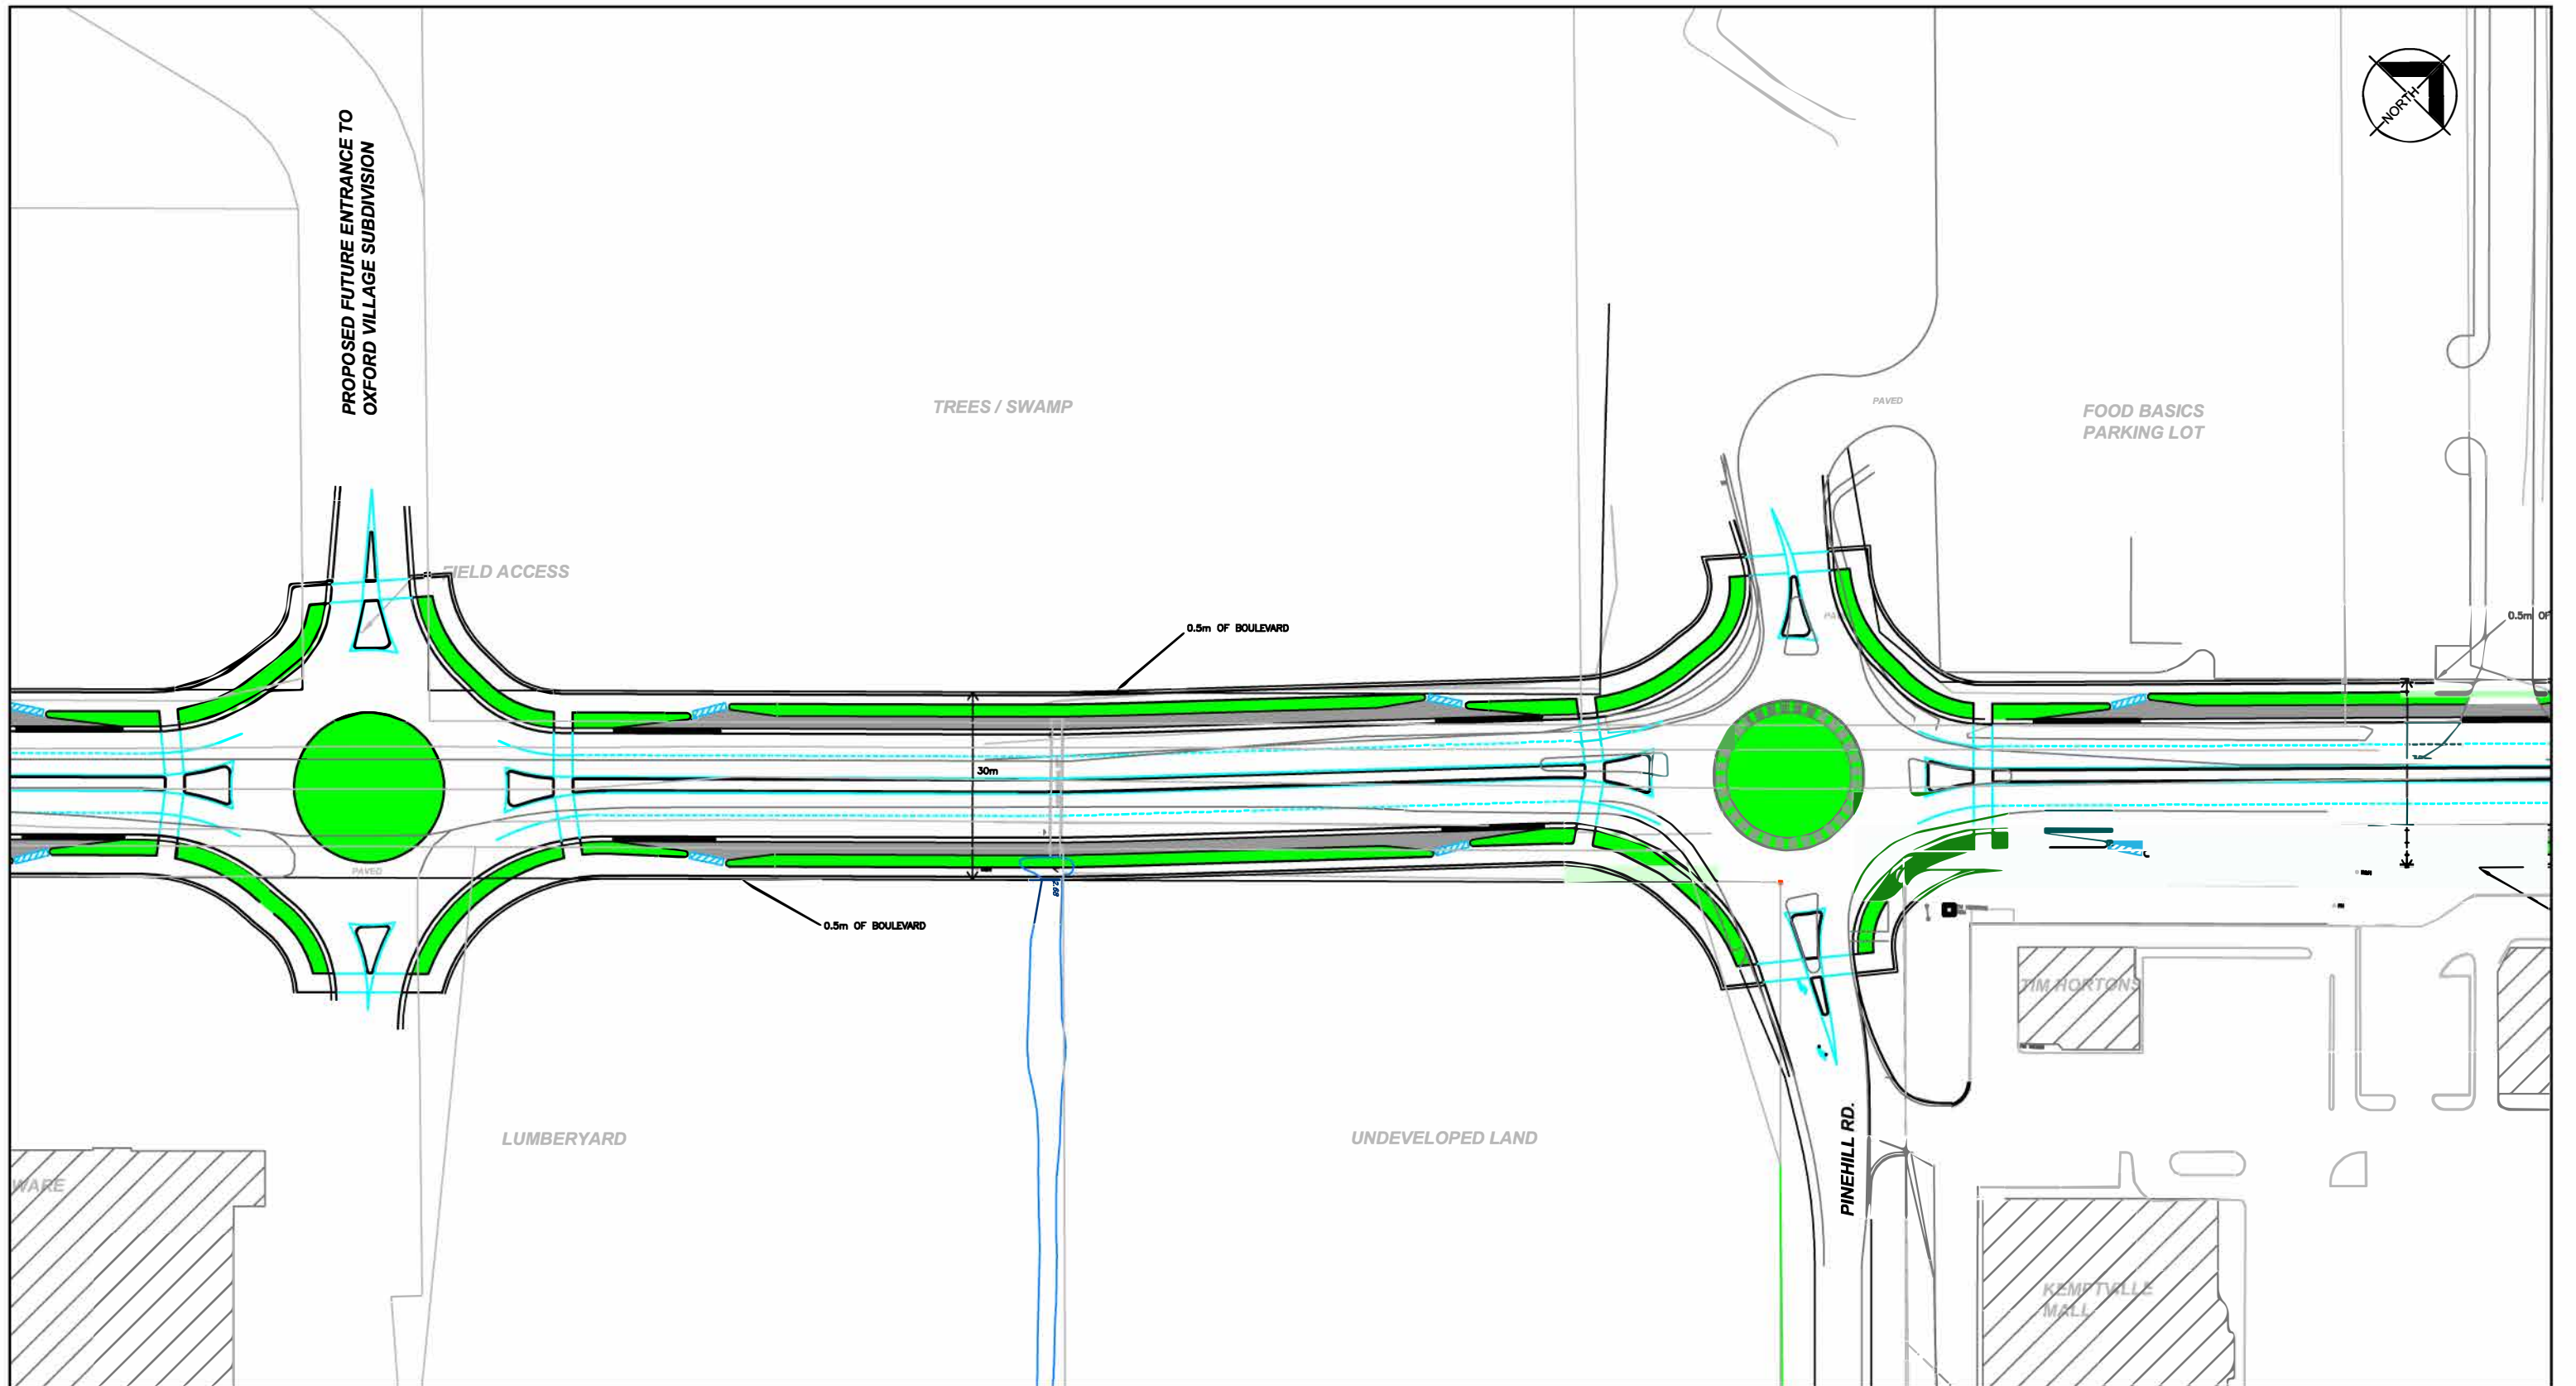

<b>LEGEND</b>	BOULEVARD LANE LINE		BIKE LANE		DETECTABLE STRIP		EXISTING ACCESS TO BE RESTRICTED
			DROPPED CURB				

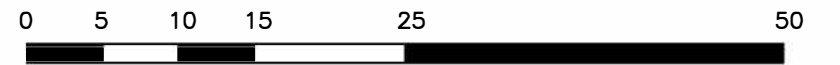

ALL DIMENSIONS AND INFORMATION SHALL BE CHECKED AND VERIFIED ON THE JOB AND ANY DISCREPANCIES MUST BE REPORTED TO THE CONSULTANT BEFORE COMMENCING THE WORK. DRAWINGS ARE NOT TO BE SCALED.

© 2009 AECOM Canada Ltd. All Rights Reserved. This document is protected by copyright and may not be copied, reproduced, or transmitted in any form or by any means, electronic or mechanical, including photocopying, recording, or by any information storage and retrieval system, without the prior written permission of AECOM Canada Ltd. ("AECOM") or a party to which its copyright has been assigned. AECOM accepts no responsibility, and denies any liability whatsoever, to any party that uses, reproduces, modifies, or relies on this document without AECOM's express written consent.



No.	DATE	BY	ISSUES / REVISIONS

CLIENT: THE UNITED COUNTIES OF LEEDS AND GRENVILLE


DRAWN BY: DJB	CHECKED BY: SBG
DESIGNED BY: SBG	APPROVED BY: GML
SCALE: 1:1000	DATE: NOVEMBER 2009

PROJECT: COUNTY ROAD 43 CLASS EA


DRAWING: GENERAL CORRIDOR PLAN

PROJECT No.: 108480

DRAWING No.: 2

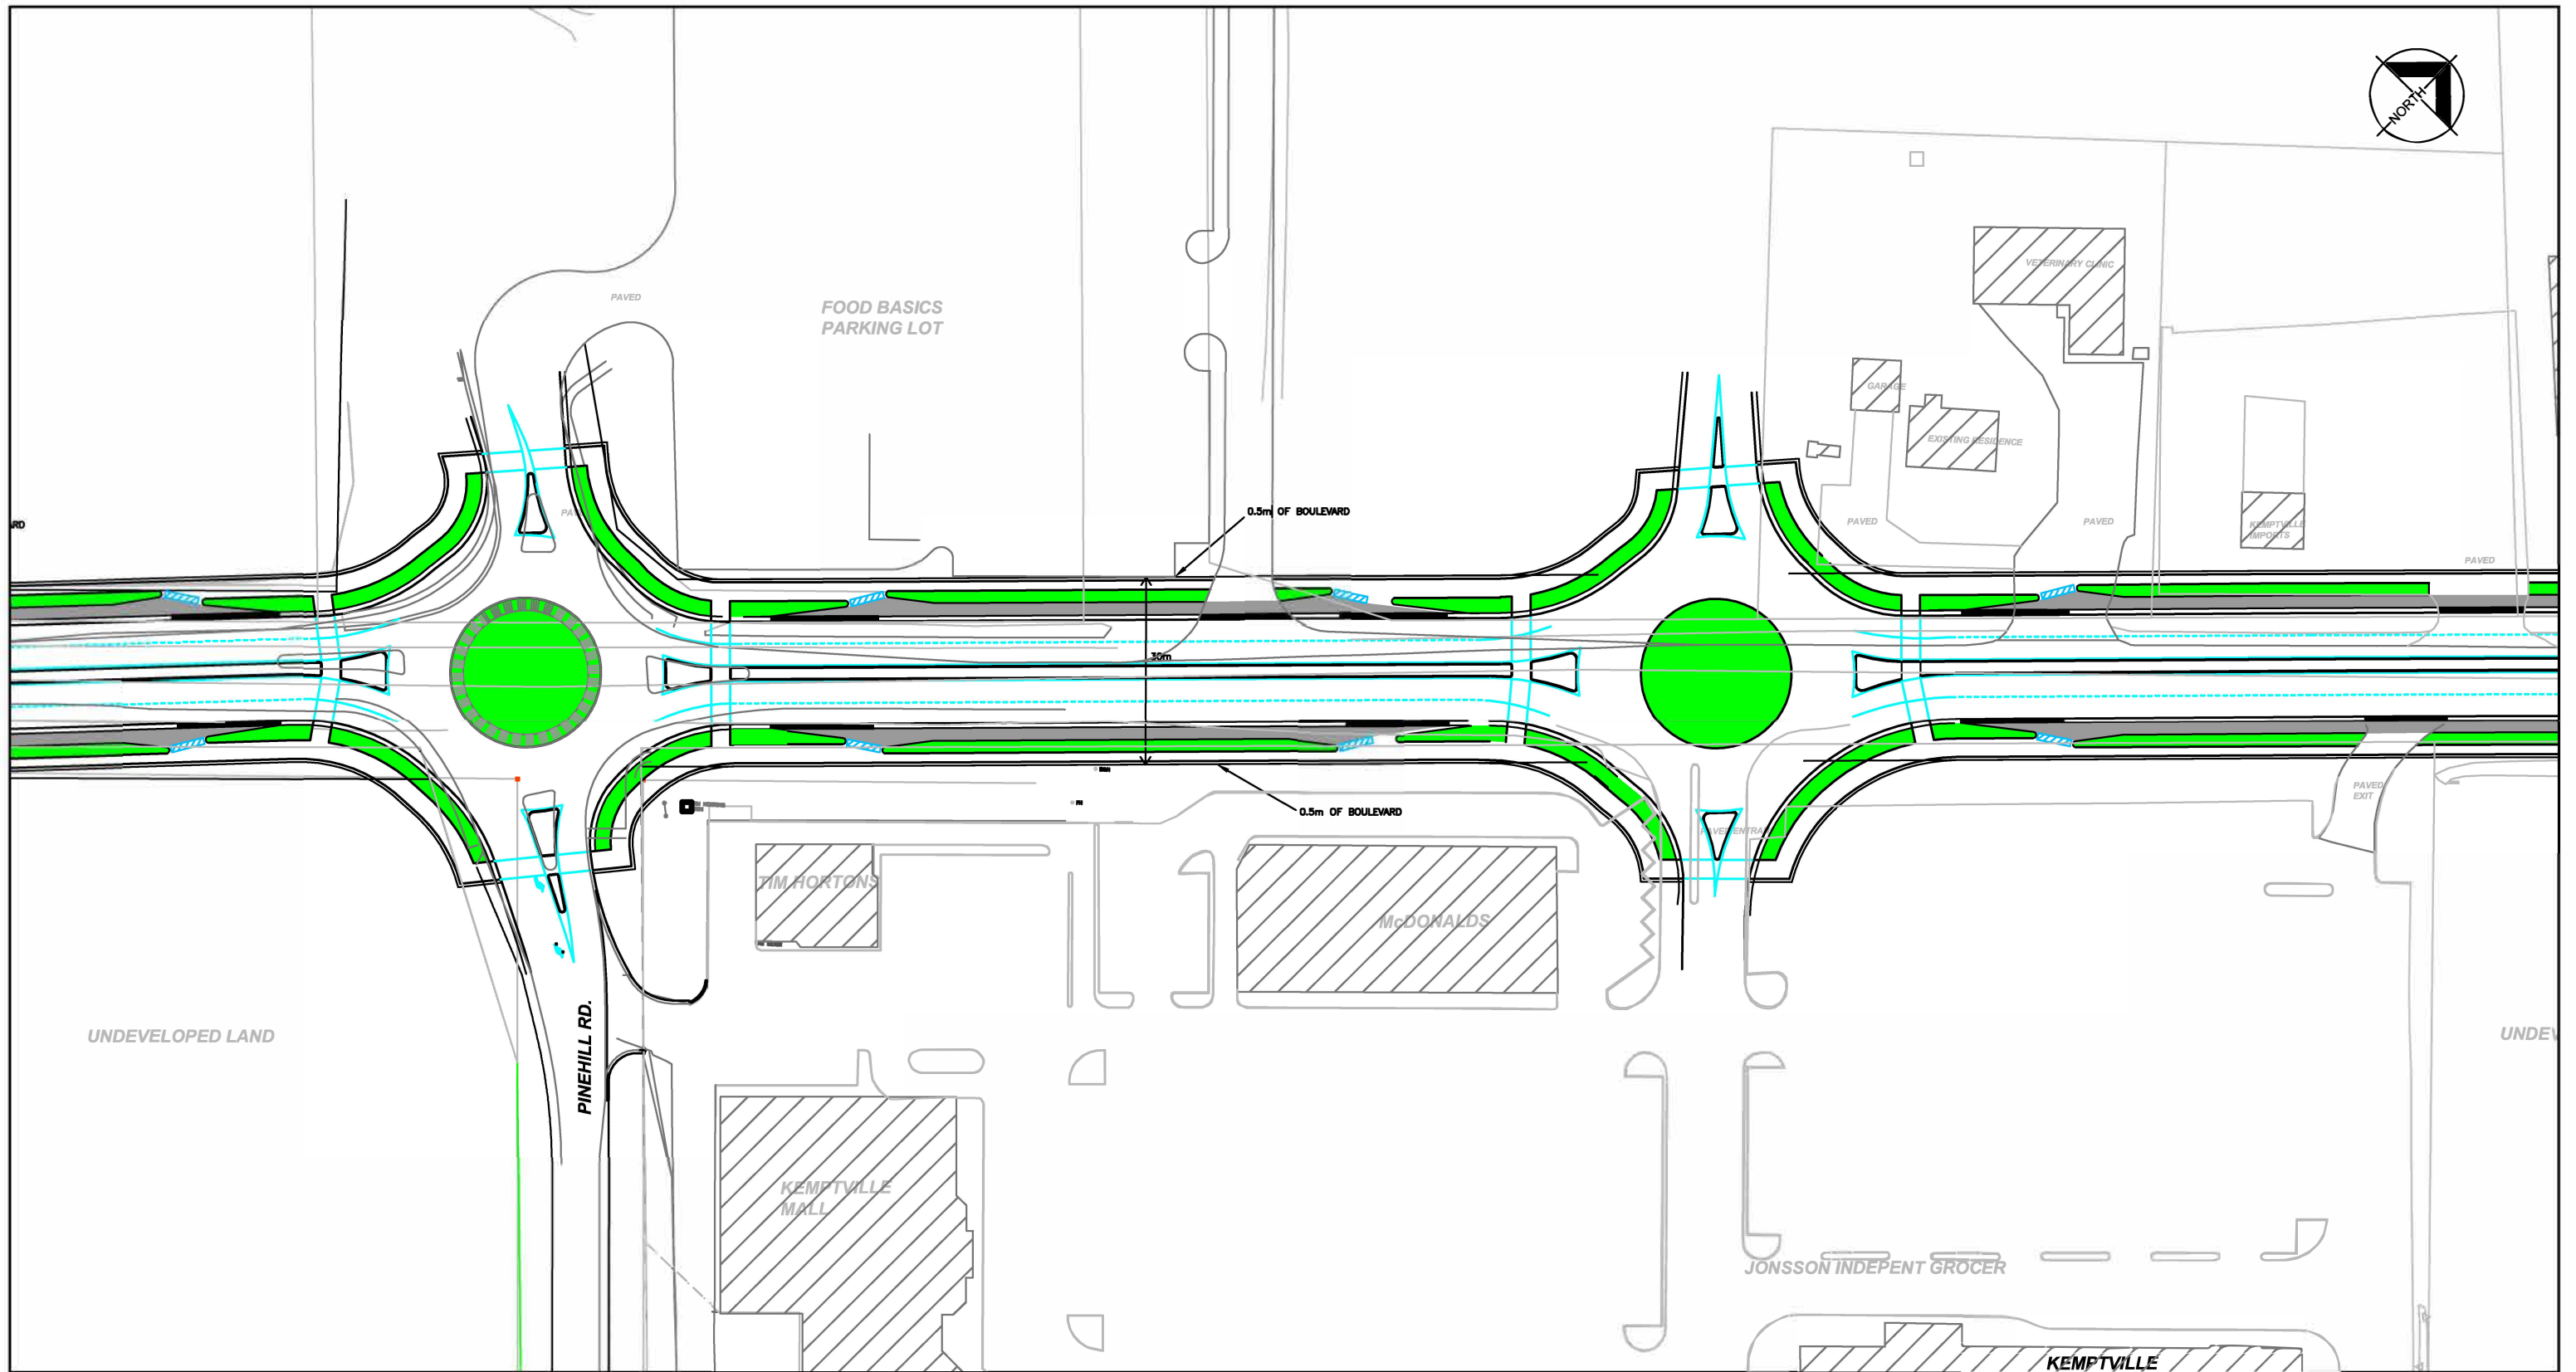

LEGEND	BOULEVARD LANE LINE		BIKE LANE		DETECTABLE STRIP		EXISTING ACCESS TO BE RESTRICTED
			DROPPED CURB				

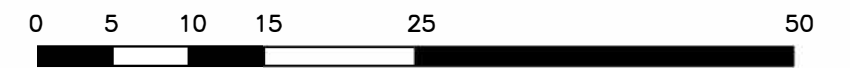

ALL DIMENSIONS AND INFORMATION SHALL BE CHECKED AND VERIFIED ON THE JOB AND ANY DISCREPANCIES MUST BE REPORTED TO THE CONSULTANT BEFORE COMMENCING THE WORK. DRAWINGS ARE NOT TO BE SCALED.

© 2009 AECOM Canada Ltd. All Rights Reserved. This document is protected by copyright law and may not be copied, reproduced, or transmitted in any form or by any means without the written permission of AECOM Canada Ltd. ("AECOM") or a party to which its copyright has been assigned. AECOM accepts no responsibility, and denies any liability whatsoever, to any party that uses, reproduces, modifies, or relies on this document without AECOM's express written consent.



No.	DATE	BY	ISSUES / REVISIONS

CLIENT: THE UNITED COUNTIES OF LEEDS AND GRENVILLE


DRAWN BY: DJB	CHECKED BY: SBG
DESIGNED BY: SBG	APPROVED BY: GML
SCALE: 1:1000	DATE: NOVEMBER 2009

PROJECT: COUNTY ROAD 43 CLASS EA


DRAWING: GENERAL CORRIDOR PLAN

PROJECT No.: 108480

DRAWING No.: 3

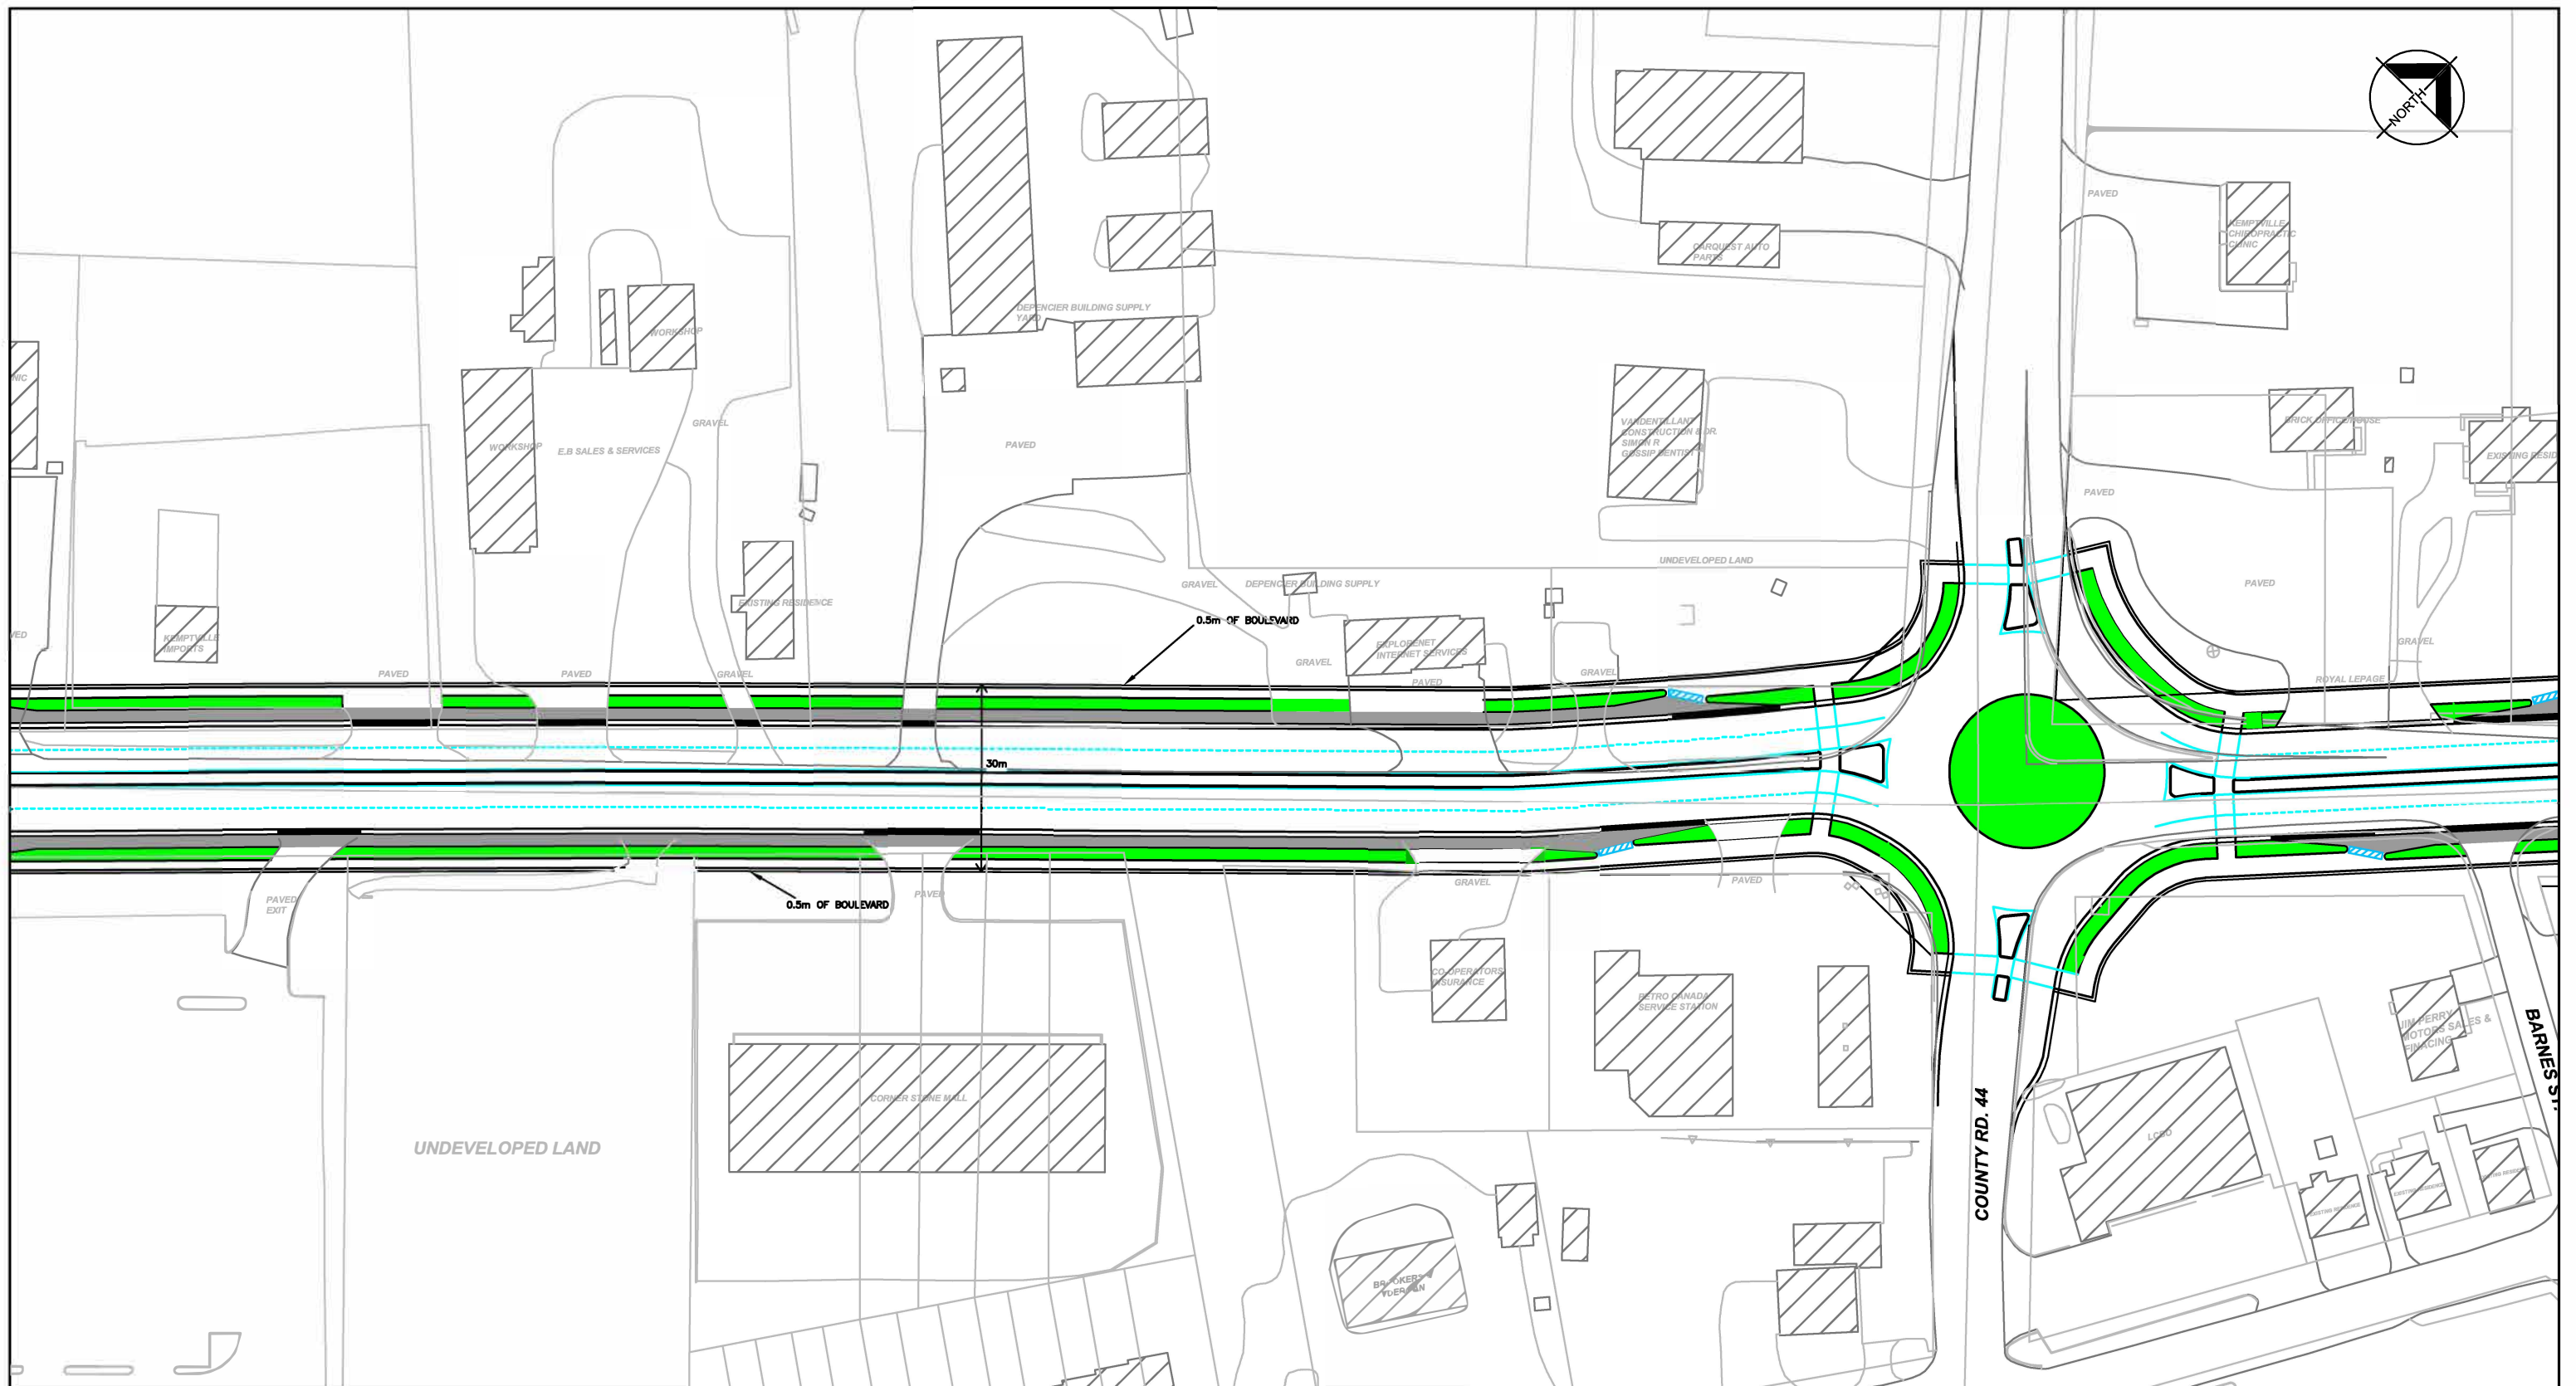

<b>LEGEND</b>	BOULEVARD LANE LINE	BIKE LANE	DETECTABLE STRIP	EXISTING ACCESS TO BE RESTRICTED
		BIKE LANE DROPPED CURB		

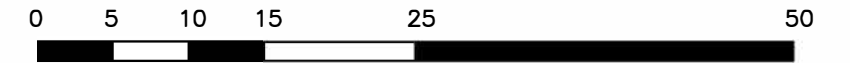

ALL DIMENSIONS AND INFORMATION SHALL BE CHECKED AND VERIFIED ON THE JOB AND ANY DISCREPANCIES MUST BE REPORTED TO THE CONSULTANT BEFORE COMMENCING THE WORK. DRAWINGS ARE NOT TO BE SCALED.

© 2009 AECOM Canada Ltd. All Rights Reserved. This document is protected by copyright law and may not be copied, reproduced, or transmitted in any form or by any means, electronic or mechanical, including photocopying, recording, or by any information storage and retrieval system, without the prior written permission of AECOM Canada Ltd. ("AECOM") or a party to which its copyright has been assigned. AECOM accepts no responsibility, and denies any liability whatsoever, to any party that uses, reproduces, modifies, or relies on this document without AECOM's express written consent.



No.	DATE	BY	ISSUES / REVISIONS

CLIENT:  
**THE UNITED COUNTIES OF LEEDS AND GRENVILLE**


DRAWN BY: DJB  
DESIGNED BY: SBG  
SCALE: 1:1000

CHECKED BY: SBG  
APPROVED BY: GML  
DATE: NOVEMBER 2009


PROJECT:  
**COUNTY ROAD 43 CLASS EA**

DRAWING:  
**GENERAL CORRIDOR PLAN**

PROJECT No.: 108480  
DRAWING No.: **4**

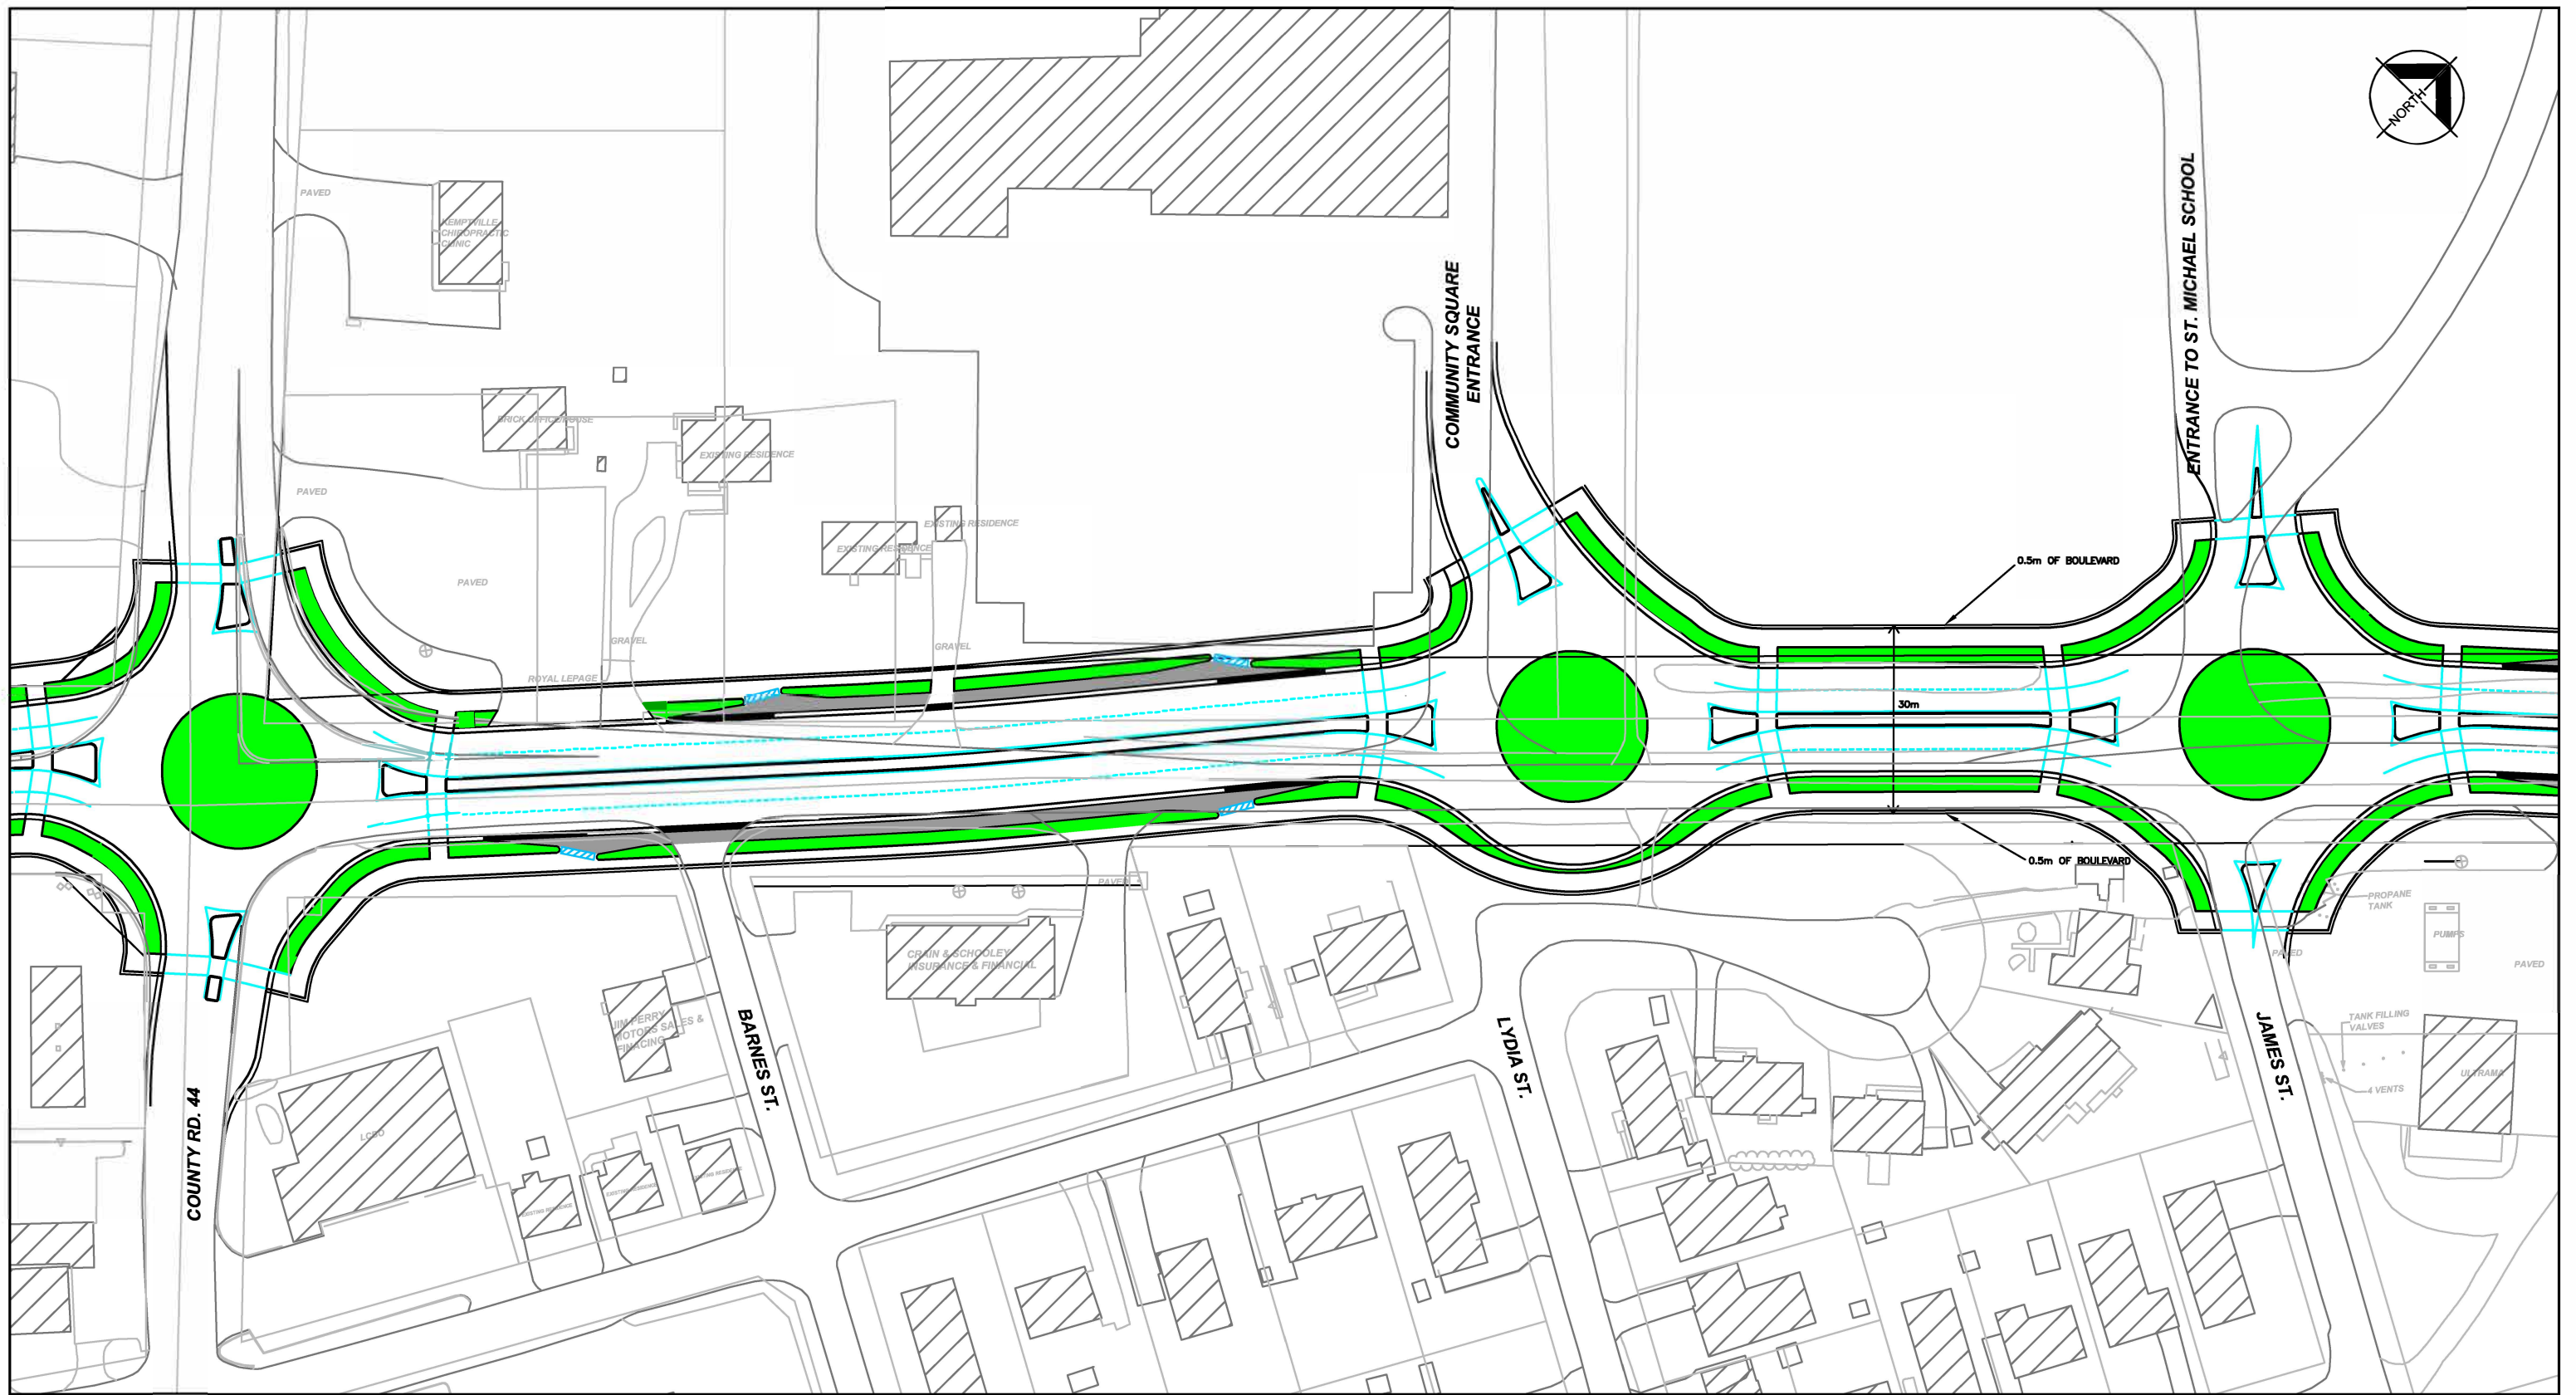

<b>LEGEND</b>	BOULEVARD LANE LINE	BIKE LANE	DETECTABLE STRIP	EXISTING ACCESS TO BE RESTRICTED
	DROPPED CURB			

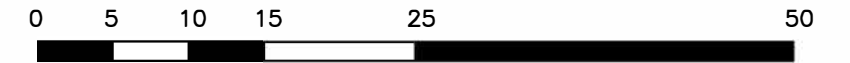

ALL DIMENSIONS AND INFORMATION SHALL BE CHECKED AND VERIFIED ON THE JOB AND ANY DISCREPANCIES MUST BE REPORTED TO THE CONSULTANT BEFORE COMMENCING THE WORK. DRAWINGS ARE NOT TO BE SCALED.

© 2009 AECOM Canada Ltd. All Rights Reserved. This document is protected by copyright and may not be copied, reproduced, or transmitted in any form or by any means, electronic or mechanical, including photocopying, recording, or by any information storage and retrieval system, without the prior written permission of AECOM Canada Ltd. ("AECOM") or a party to which its copyright has been assigned. AECOM accepts no responsibility, and denies any liability whatsoever, to any party that uses, reproduces, modifies, or relies on this document without AECOM's express written consent.



<b>AECOM</b> AECOM Canada Ltd. 654 Norris Court, Kingston, Ontario, Canada K7P 2R9 T613.389.3703 F613.389.6729			
No.	DATE	BY	ISSUES / REVISIONS

CLIENT:  
**THE UNITED COUNTIES OF LEEDS AND GRENVILLE**


DRAWN BY: DJB	CHECKED BY: SBG
DESIGNED BY: SBG	APPROVED BY: GML
SCALE: 1:1000	DATE: NOVEMBER 2009

PROJECT:  
**COUNTY ROAD 43 CLASS EA**


DRAWING:  
**GENERAL CORRIDOR PLAN**

PROJECT No.:  
108480

DRAWING No.:  
**5**

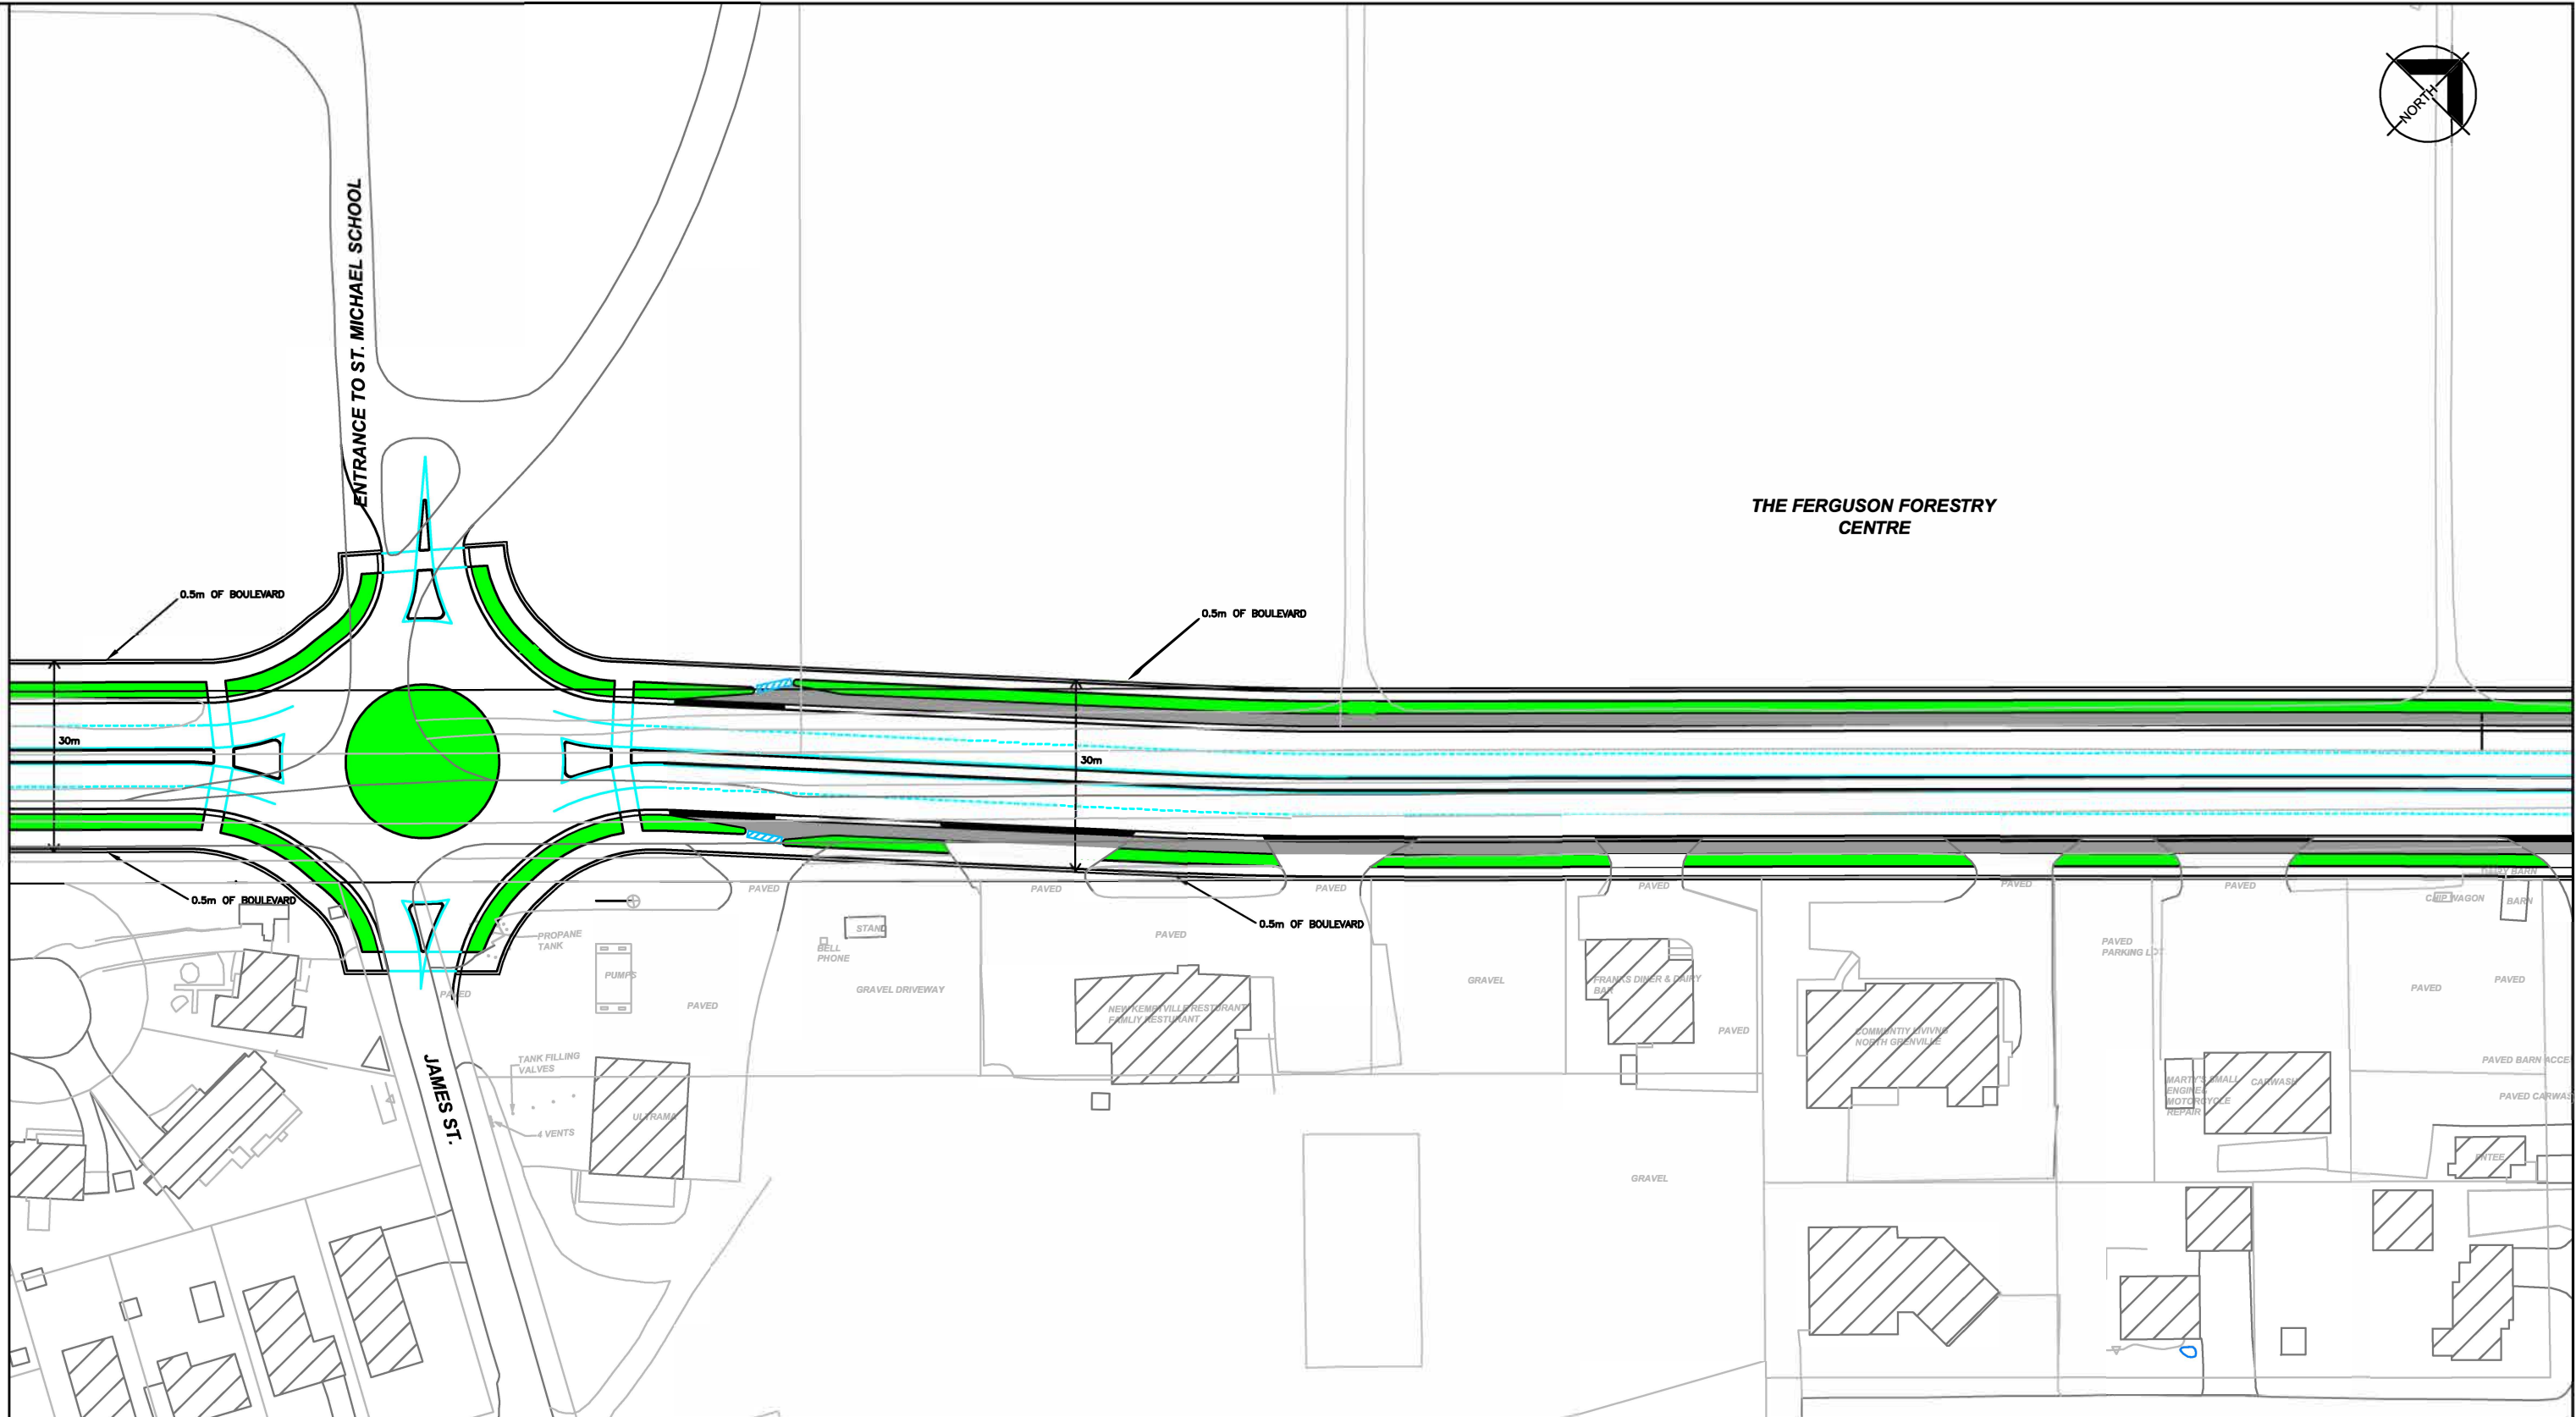

<b>LEGEND</b>	BOULEVARD LANE LINE		BIKE LANE		DROPPED CURB		DETECTABLE STRIP		EXISTING ACCESS TO BE RESTRICTED
---------------	---------------------	--	-----------	--	--------------	--	------------------	--	----------------------------------

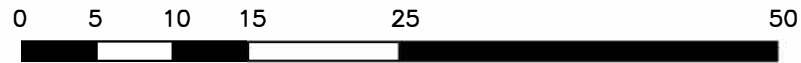

ALL DIMENSIONS AND INFORMATION SHALL BE CHECKED AND VERIFIED ON THE JOB AND ANY DISCREPANCIES MUST BE REPORTED TO THE CONSULTANT BEFORE COMMENCING THE WORK. DRAWINGS ARE NOT TO BE SCALED.  
 © 2009 AECOM Canada Ltd. All Rights Reserved. This document is protected by copyright and may not be copied, reproduced, or transmitted in any form or by any means without the written permission of AECOM Canada Ltd. ("AECOM") or a party to which its copyright has been assigned. AECOM accepts no responsibility, and denies any liability whatsoever, to any party that uses, reproduces, modifies, or relies on this document without AECOM's express written consent.



AECOM Canada Ltd.  
 654 Norris Court, Kingston, Ontario, Canada K7P 2R9  
 T613.389.3703 F613.389.6729

No.	DATE	BY	ISSUES / REVISIONS

CLIENT:  
**THE UNITED COUNTIES OF LEEDS AND GRENVILLE**

DRAWN BY: DJB	CHECKED BY: SBG
DESIGNED BY: SBG	APPROVED BY: GML
SCALE: 1:1000	DATE: NOVEMBER 2009

PROJECT:  
**COUNTY ROAD 43 CLASS EA**

DRAWING:  
**GENERAL CORRIDOR PLAN**

PROJECT No.:  
 108480

DRAWING No.  
**6**



THE FERGUSON FORESTRY CENTRE

THE FERGUSON FORESTRY CENTRE


0.5m OF BOULEVARD

CEMETERY

KING ST.

GRENVILLE ST.

<b>LEGEND</b>	BOULEVARD LANE LINE		BIKE LANE		EXISTING ACCESS TO BE RESTRICTED
			DROPPED CURB		DETECTABLE STRIP

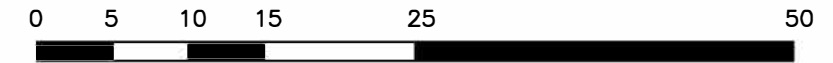

ALL DIMENSIONS AND INFORMATION SHALL BE CHECKED AND VERIFIED ON THE JOB AND ANY DISCREPANCIES MUST BE REPORTED TO THE CONSULTANT BEFORE COMMENCING THE WORK. DRAWINGS ARE NOT TO BE SCALED.

© 2009 AECOM Canada Ltd. All Rights Reserved. This document is protected by copyright and may not be copied, reproduced, or transmitted in any form or by any means, electronic or mechanical, including photocopying, recording, or by any information storage and retrieval system, without the prior written permission of AECOM Canada Ltd. ("AECOM") or a party to which its copyright has been assigned. AECOM accepts no responsibility, and denies any liability whatsoever, to any party that uses, reproduces, modifies, or relies on this document without AECOM's express written consent.



AECOM Canada Ltd.  
654 Norris Court, Kingston, Ontario, Canada K7P 2R9  
T613.389.3703 F613.389.6729

No.	DATE	BY	ISSUES / REVISIONS

CLIENT:  
**THE UNITED COUNTIES OF LEEDS AND GRENVILLE**


DRAWN BY: DJB	CHECKED BY: SBG
DESIGNED BY: SBG	APPROVED BY: GML
SCALE: 1:1000	DATE: NOVEMBER 2009

PROJECT:  
**COUNTY ROAD 43 CLASS EA**


DRAWING:  
**GENERAL CORRIDOR PLAN**

PROJECT No.:  
108480

DRAWING No.:  
**7**

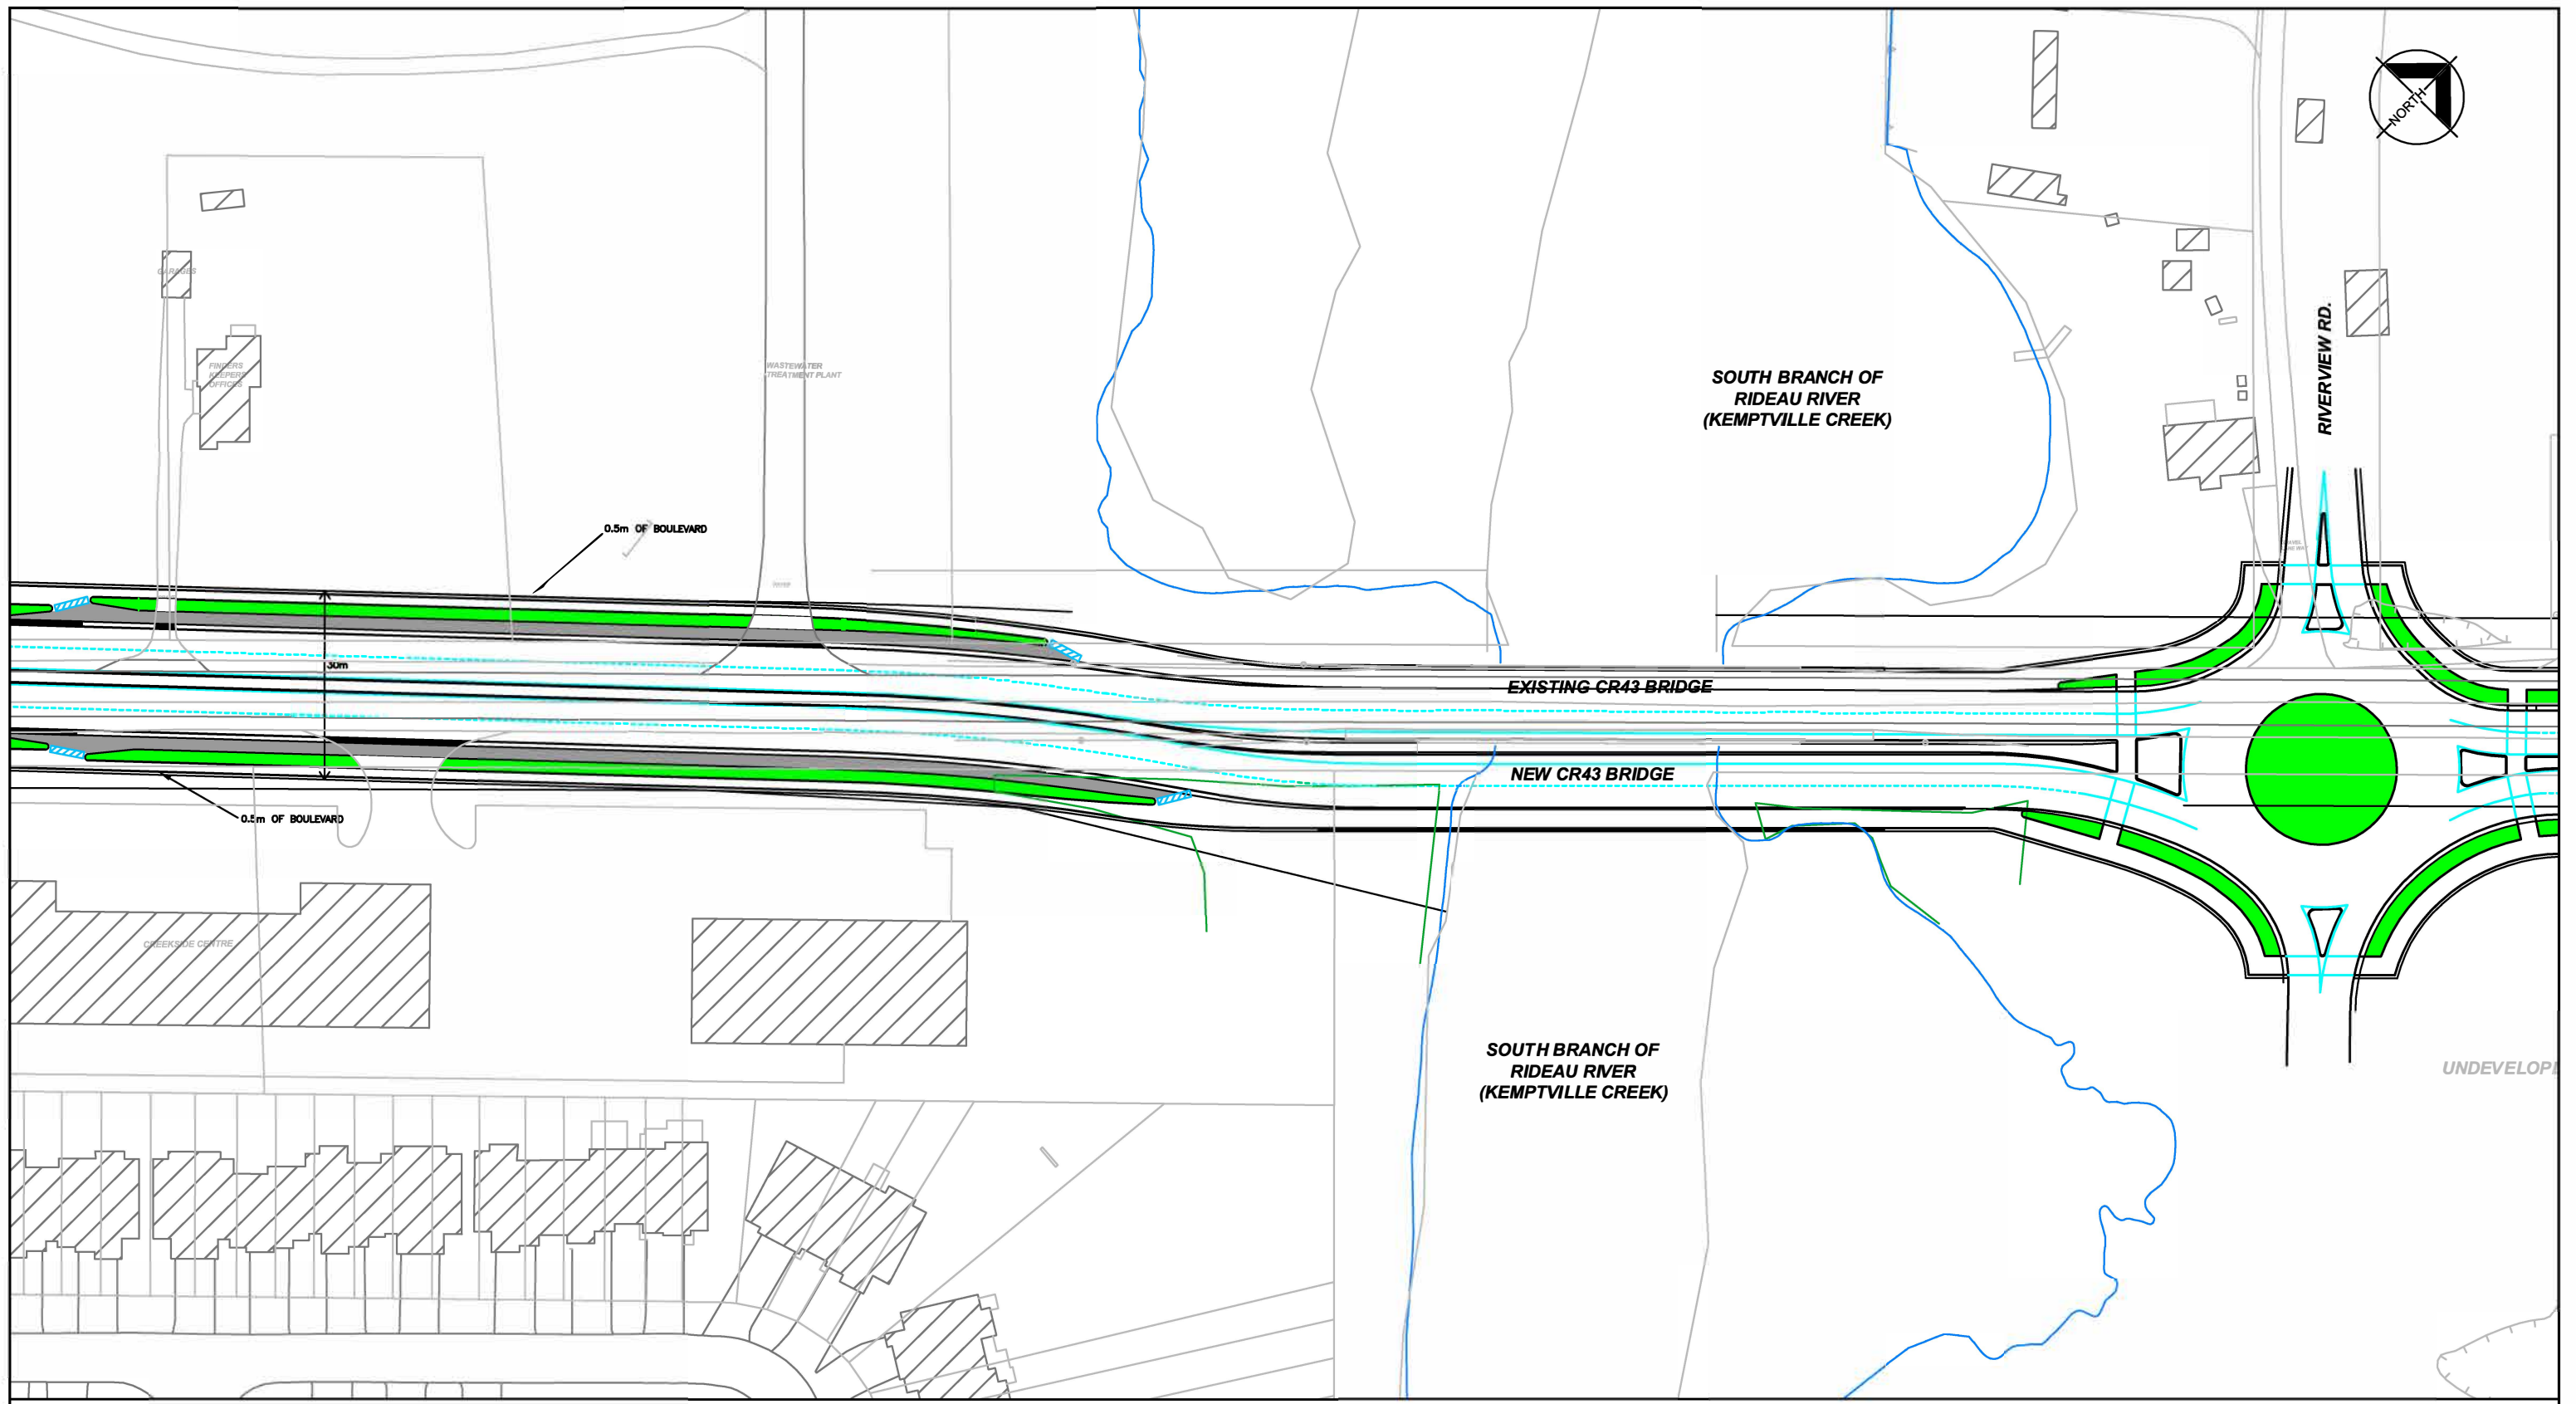

<b>LEGEND</b>	BOULEVARD LANE LINE		BIKE LANE DROPPED CURB		DETECTABLE STRIP		EXISTING ACCESS TO BE RESTRICTED
---------------	---------------------	--	------------------------	--	------------------	--	----------------------------------

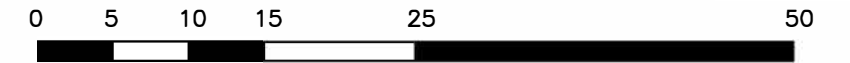

ALL DIMENSIONS AND INFORMATION SHALL BE CHECKED AND VERIFIED ON THE JOB AND ANY DISCREPANCIES MUST BE REPORTED TO THE CONSULTANT BEFORE COMMENCING THE WORK. DRAWINGS ARE NOT TO BE SCALED.

© 2009 AECOM Canada Ltd. All Rights Reserved. This document is protected by copyright and may not be copied, reproduced, or transmitted in any form or by any means, electronic or mechanical, including photocopying, recording, or by any information storage and retrieval system, without the prior written permission of AECOM Canada Ltd. ("AECOM") or a party to which its copyright has been assigned. AECOM accepts no responsibility, and denies any liability whatsoever, to any party that uses, reproduces, modifies, or relies on this document without AECOM's express written consent.



No.	DATE	BY	ISSUES / REVISIONS

CLIENT:  
**THE UNITED COUNTIES OF LEEDS AND GRENVILLE**


DRAWN BY: DJB	CHECKED BY: SBG
DESIGNED BY: SBG	APPROVED BY: GML
SCALE: 1:1000	DATE: NOVEMBER 2009

PROJECT:  
**COUNTY ROAD 43 CLASS EA**


DRAWING:  
**GENERAL CORRIDOR PLAN**

PROJECT No.:  
108480

DRAWING No.:  
**8**

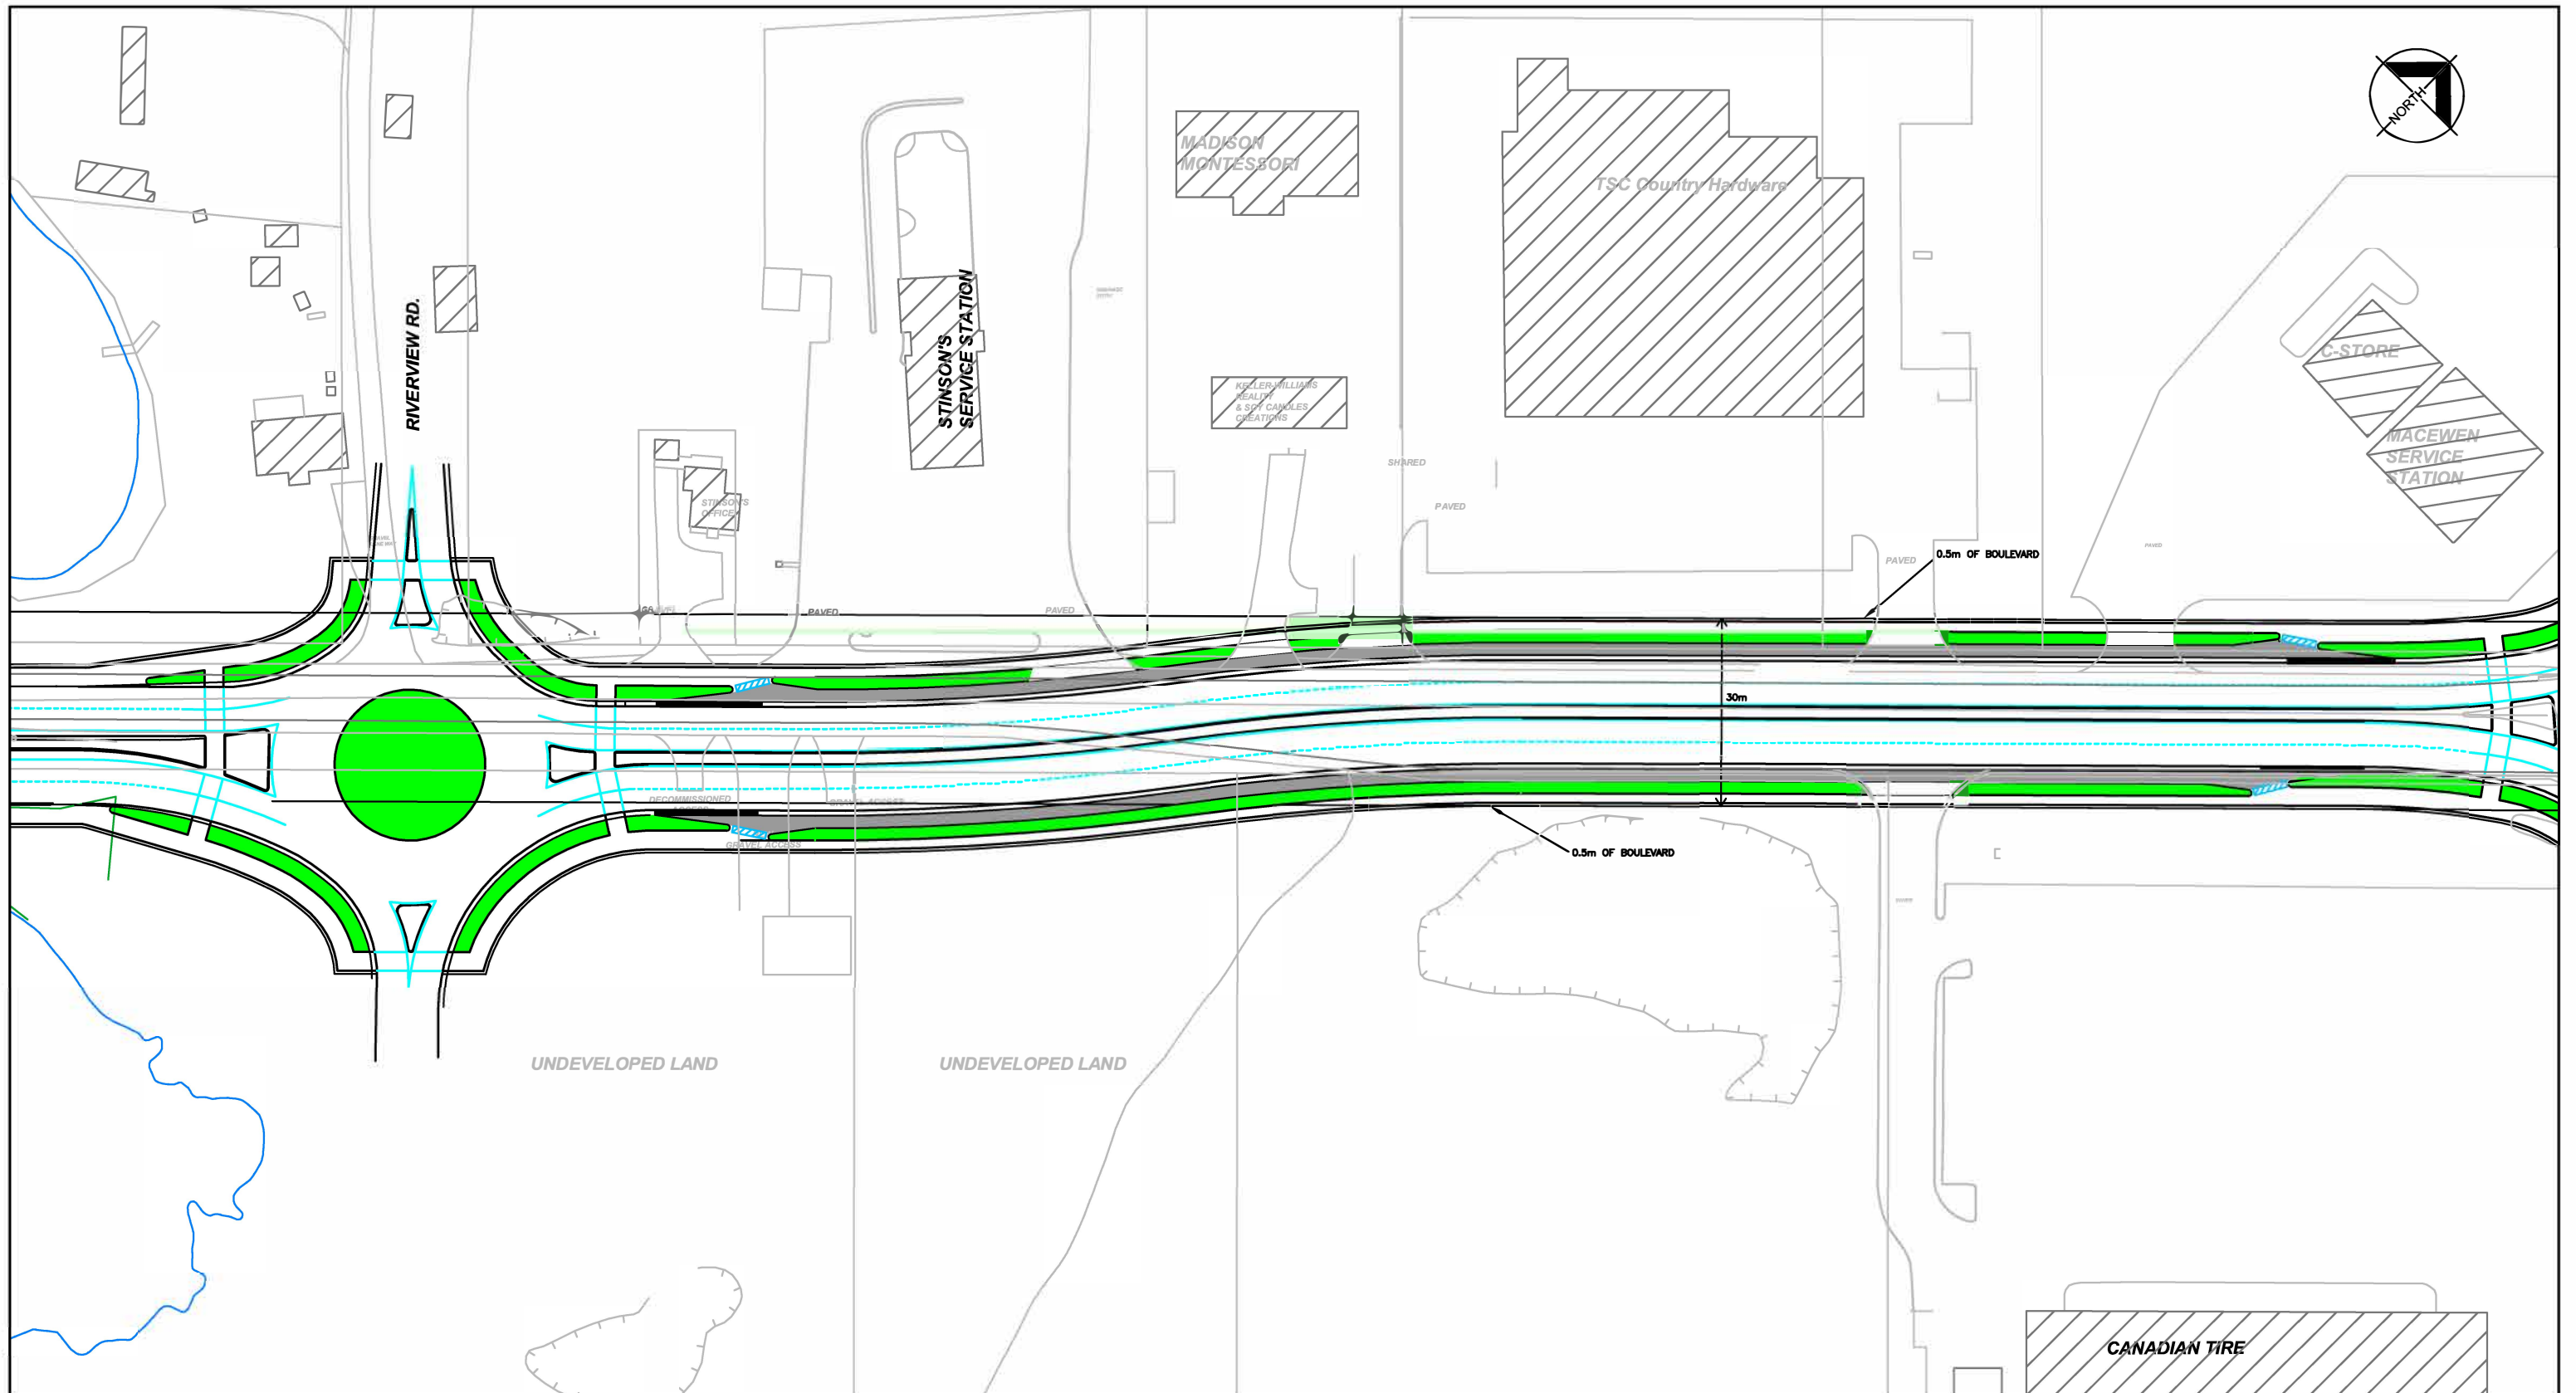

<b>LEGEND</b>	BOULEVARD LANE LINE	BIKE LANE	BIKE LANE DROPPED CURB	DETECTABLE STRIP	EXISTING ACCESS TO BE RESTRICTED
---------------	---------------------	-----------	------------------------	------------------	----------------------------------

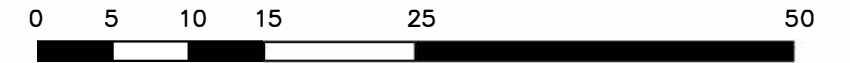

ALL DIMENSIONS AND INFORMATION SHALL BE CHECKED AND VERIFIED ON THE JOB AND ANY DISCREPANCIES MUST BE REPORTED TO THE CONSULTANT BEFORE COMMENCING THE WORK. DRAWINGS ARE NOT TO BE SCALED.

© 2009 AECOM Canada Ltd. All Rights Reserved. This document is protected by copyright and may not be copied, reproduced, or transmitted in any form or by any means without the written permission of AECOM Canada Ltd. ("AECOM") or a party to which its copyright has been assigned. AECOM accepts no responsibility, and denies any liability, to any party that uses, reproduces, modifies, or relies on this document without AECOM's express written consent.



No.	DATE	BY	ISSUES / REVISIONS

CLIENT: THE UNITED COUNTIES OF LEEDS AND GRENVILLE


DRAWN BY: DJB	CHECKED BY: SBG
DESIGNED BY: SBG	APPROVED BY: GML
SCALE: 1:1000	DATE: NOVEMBER 2009

PROJECT: COUNTY ROAD 43 CLASS EA


DRAWING: GENERAL CORRIDOR PLAN

PROJECT No.: 108480

DRAWING No.: 9

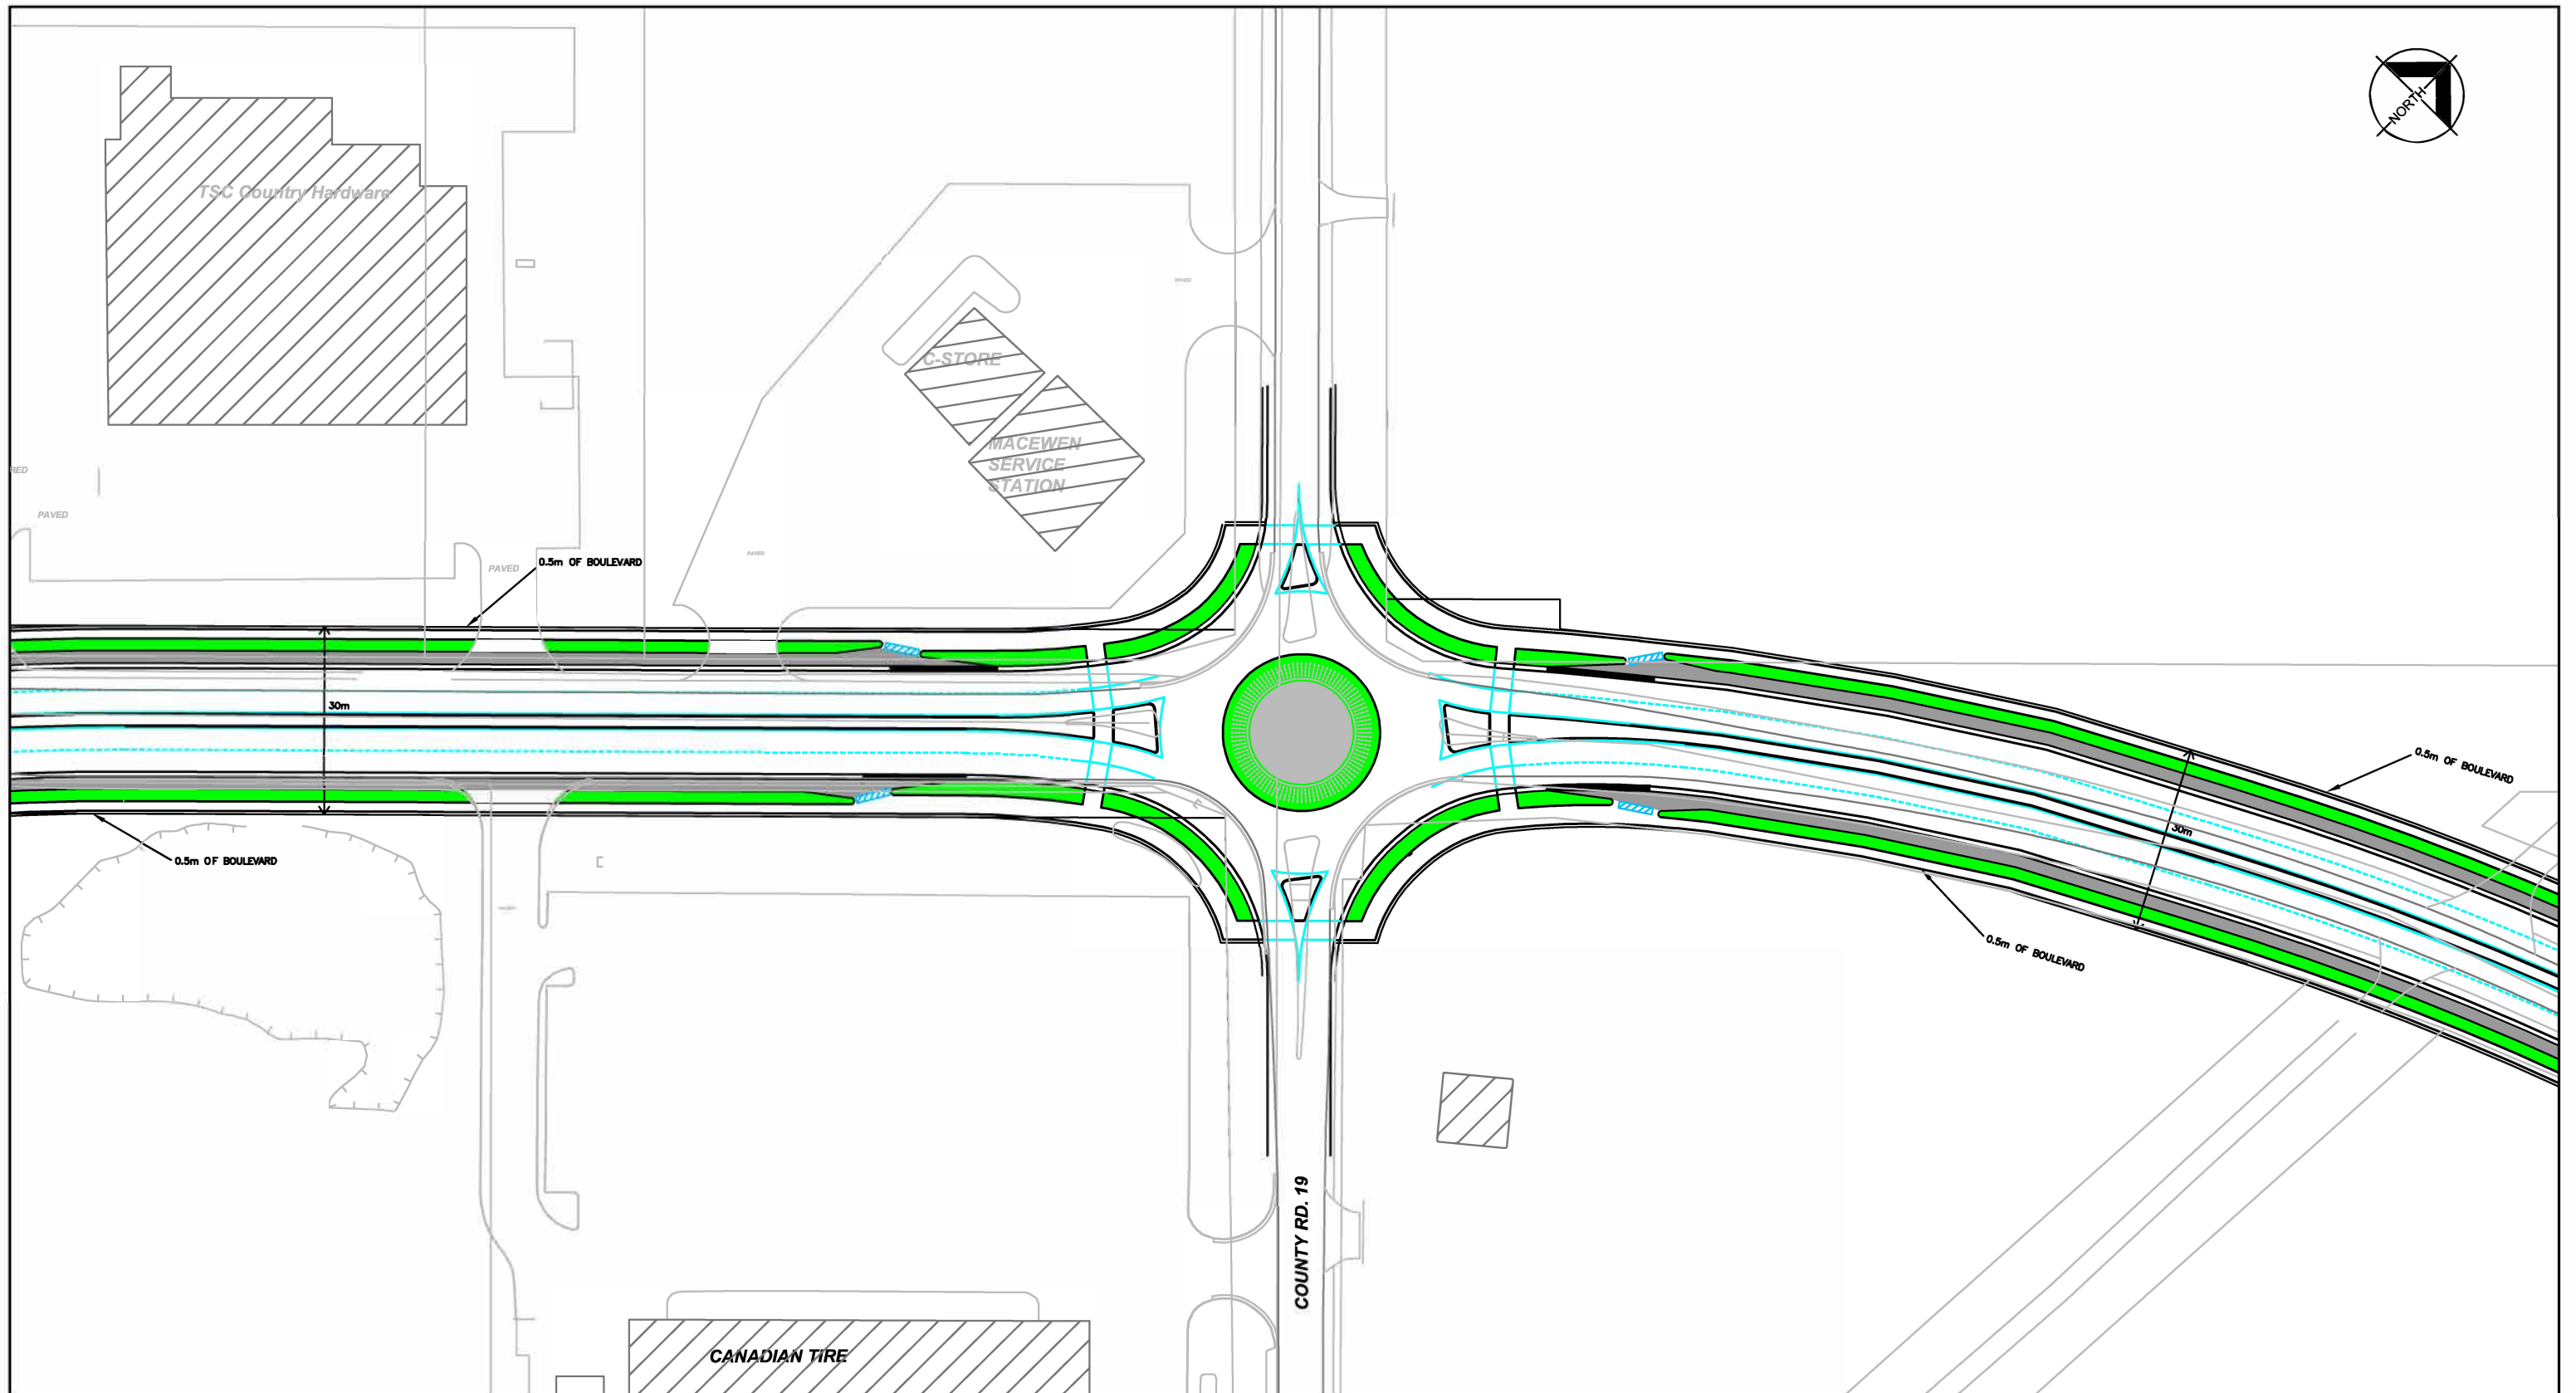

LEGEND	BOULEVARD LANE LINE		BIKE LANE		DETECTABLE STRIP		EXISTING ACCESS TO BE RESTRICTED	
			DROPPED CURB					

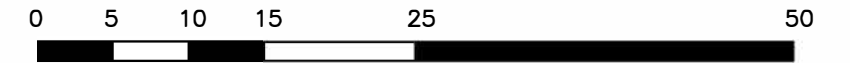

ALL DIMENSIONS AND INFORMATION SHALL BE CHECKED AND VERIFIED ON THE JOB AND ANY DISCREPANCIES MUST BE REPORTED TO THE CONSULTANT BEFORE COMMENCING THE WORK. DRAWINGS ARE NOT TO BE SCALED.

© 2009 AECOM Canada Ltd. All Rights Reserved. This document is protected by copyright and may not be copied, reproduced, or transmitted in any form or by any means without the written permission of AECOM Canada Ltd. ("AECOM") or a party to which its copyright has been assigned. AECOM accepts no responsibility, and denies any liability whatsoever, to any party that uses, reproduces, modifies, or relies on this document without AECOM's express written consent.



No.	DATE	BY	ISSUES / REVISIONS

CLIENT: THE UNITED COUNTIES OF LEEDS AND GRENVILLE


DRAWN BY: DJB	CHECKED BY: SBG
DESIGNED BY: SBG	APPROVED BY: GML
SCALE: 1:1000	DATE: NOVEMBER 2009

PROJECT: COUNTY ROAD 43 CLASS EA


DRAWING: GENERAL CORRIDOR PLAN

PROJECT No.: 108480

DRAWING No.: 10

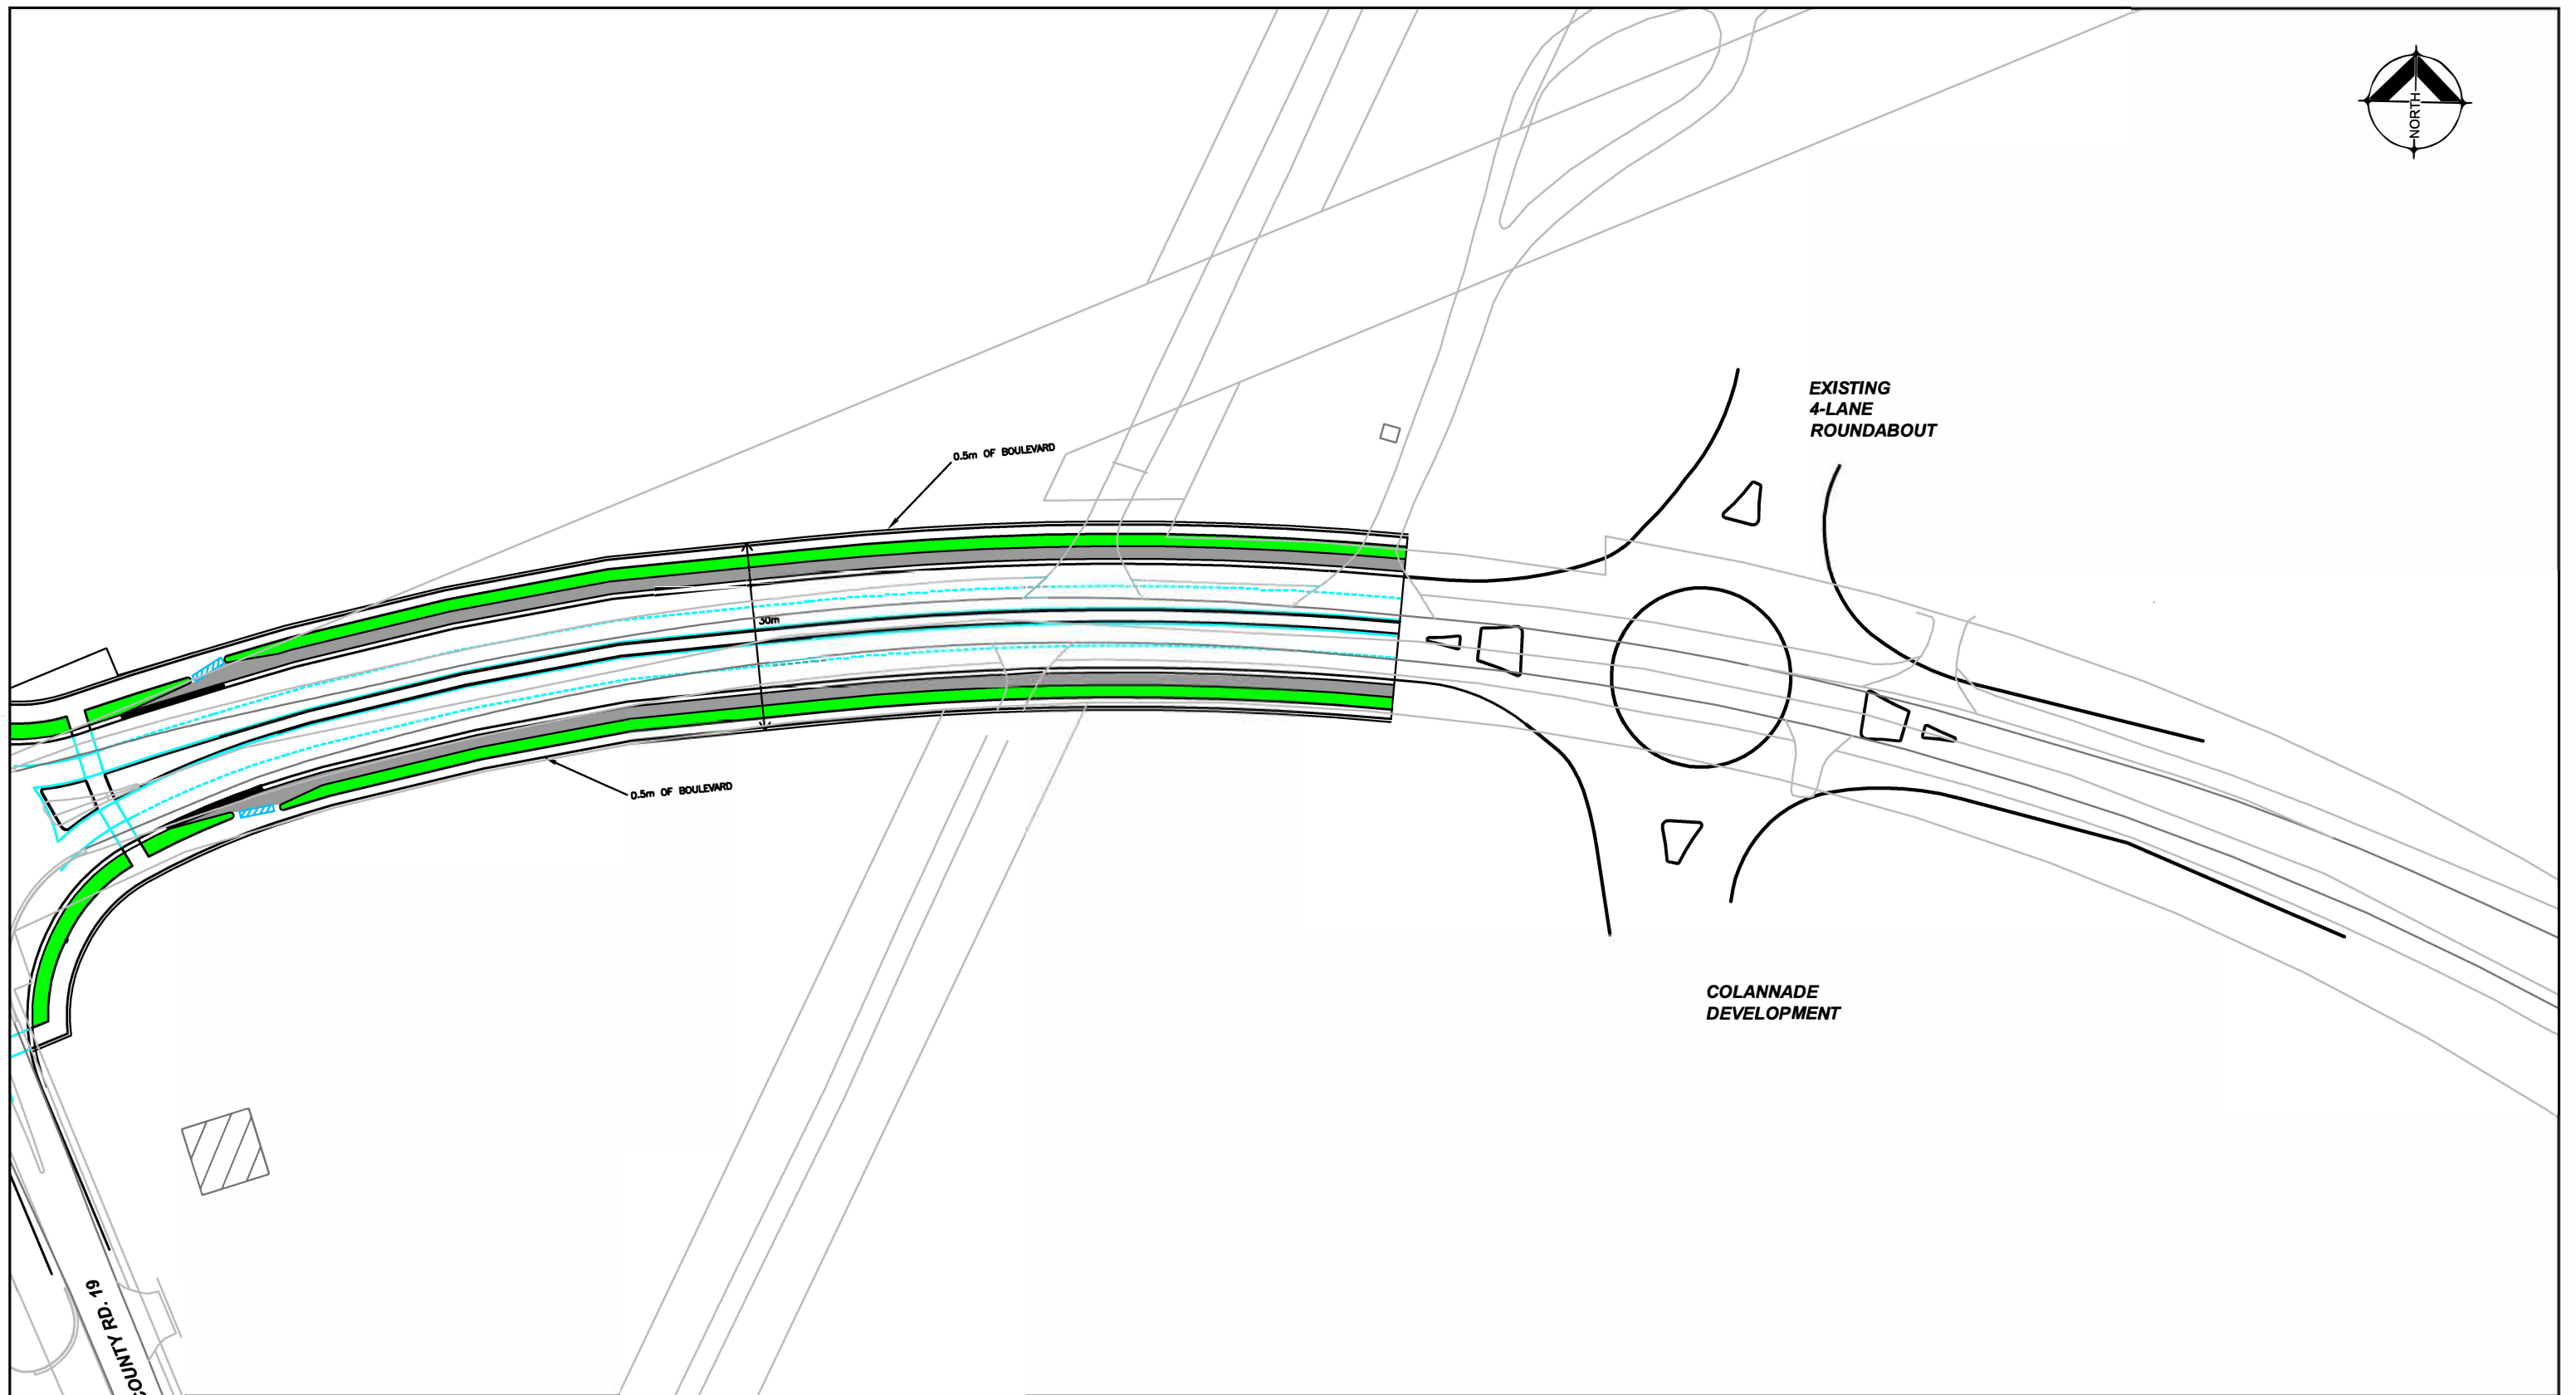


LEGEND	
BOULEVARD LANE LINE	
BIKE LANE	
BIKE LANE DROPPED CURB	
DETECTABLE STRIP	
EXISTING ACCESS TO BE RESTRICTED	

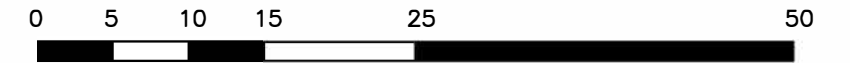

ALL DIMENSIONS AND INFORMATION SHALL BE CHECKED AND VERIFIED ON THE JOB AND ANY DISCREPANCIES MUST BE REPORTED TO THE CONSULTANT BEFORE COMMENCING THE WORK. DRAWINGS ARE NOT TO BE SCALED.

© 2009 AECOM Canada Ltd. All Rights Reserved. This document is protected by copyright law and may not be used, reproduced, or modified in any manner or for any purpose except with the written permission of AECOM Canada Ltd. ("AECOM") or a party to which its copyright has been assigned. AECOM accepts no responsibility, and denies any liability whatsoever, to any party that uses, reproduces, modifies, or relies on this document without AECOM's express written consent.

 

AECOM Canada Ltd. 654 Norris Court, Kingston, Ontario, Canada K7P 2R9 T613.389.3703 F613.389.6729			
No.	DATE	BY	ISSUES / REVISIONS

CLIENT: THE UNITED COUNTIES OF LEEDS AND GRENVILLE

DRAWN BY: DJB	CHECKED BY: SBG
DESIGNED BY: SBG	APPROVED BY: GML
SCALE: 1:1000	DATE: NOVEMBER 2009

PROJECT: COUNTY ROAD 43 CLASS EA


DRAWING: GENERAL CORRIDOR PLAN

PROJECT No.: 108480

DRAWING No.: 11

## Typical Cross-Section

TECHNICALLY PREFERRED ALTERNATIVE CROSS-SECTION

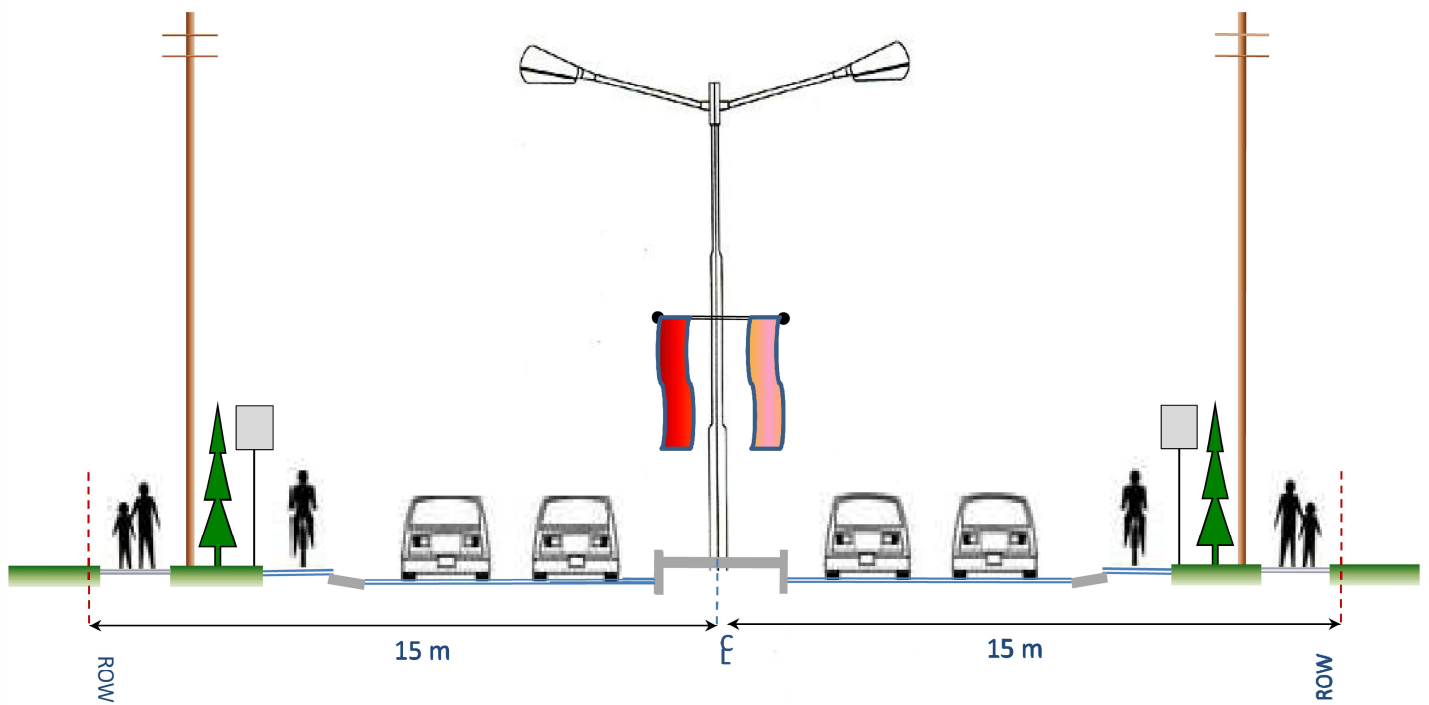

# Bridge General Arrangement Plan

