


Appendix **B**


2010 Recommended Plan

- **Corridor Plans**
 - **Typical Cross-Section**
 - **Bridge General Arrangement Plan**
-

- **Corridor Plans**

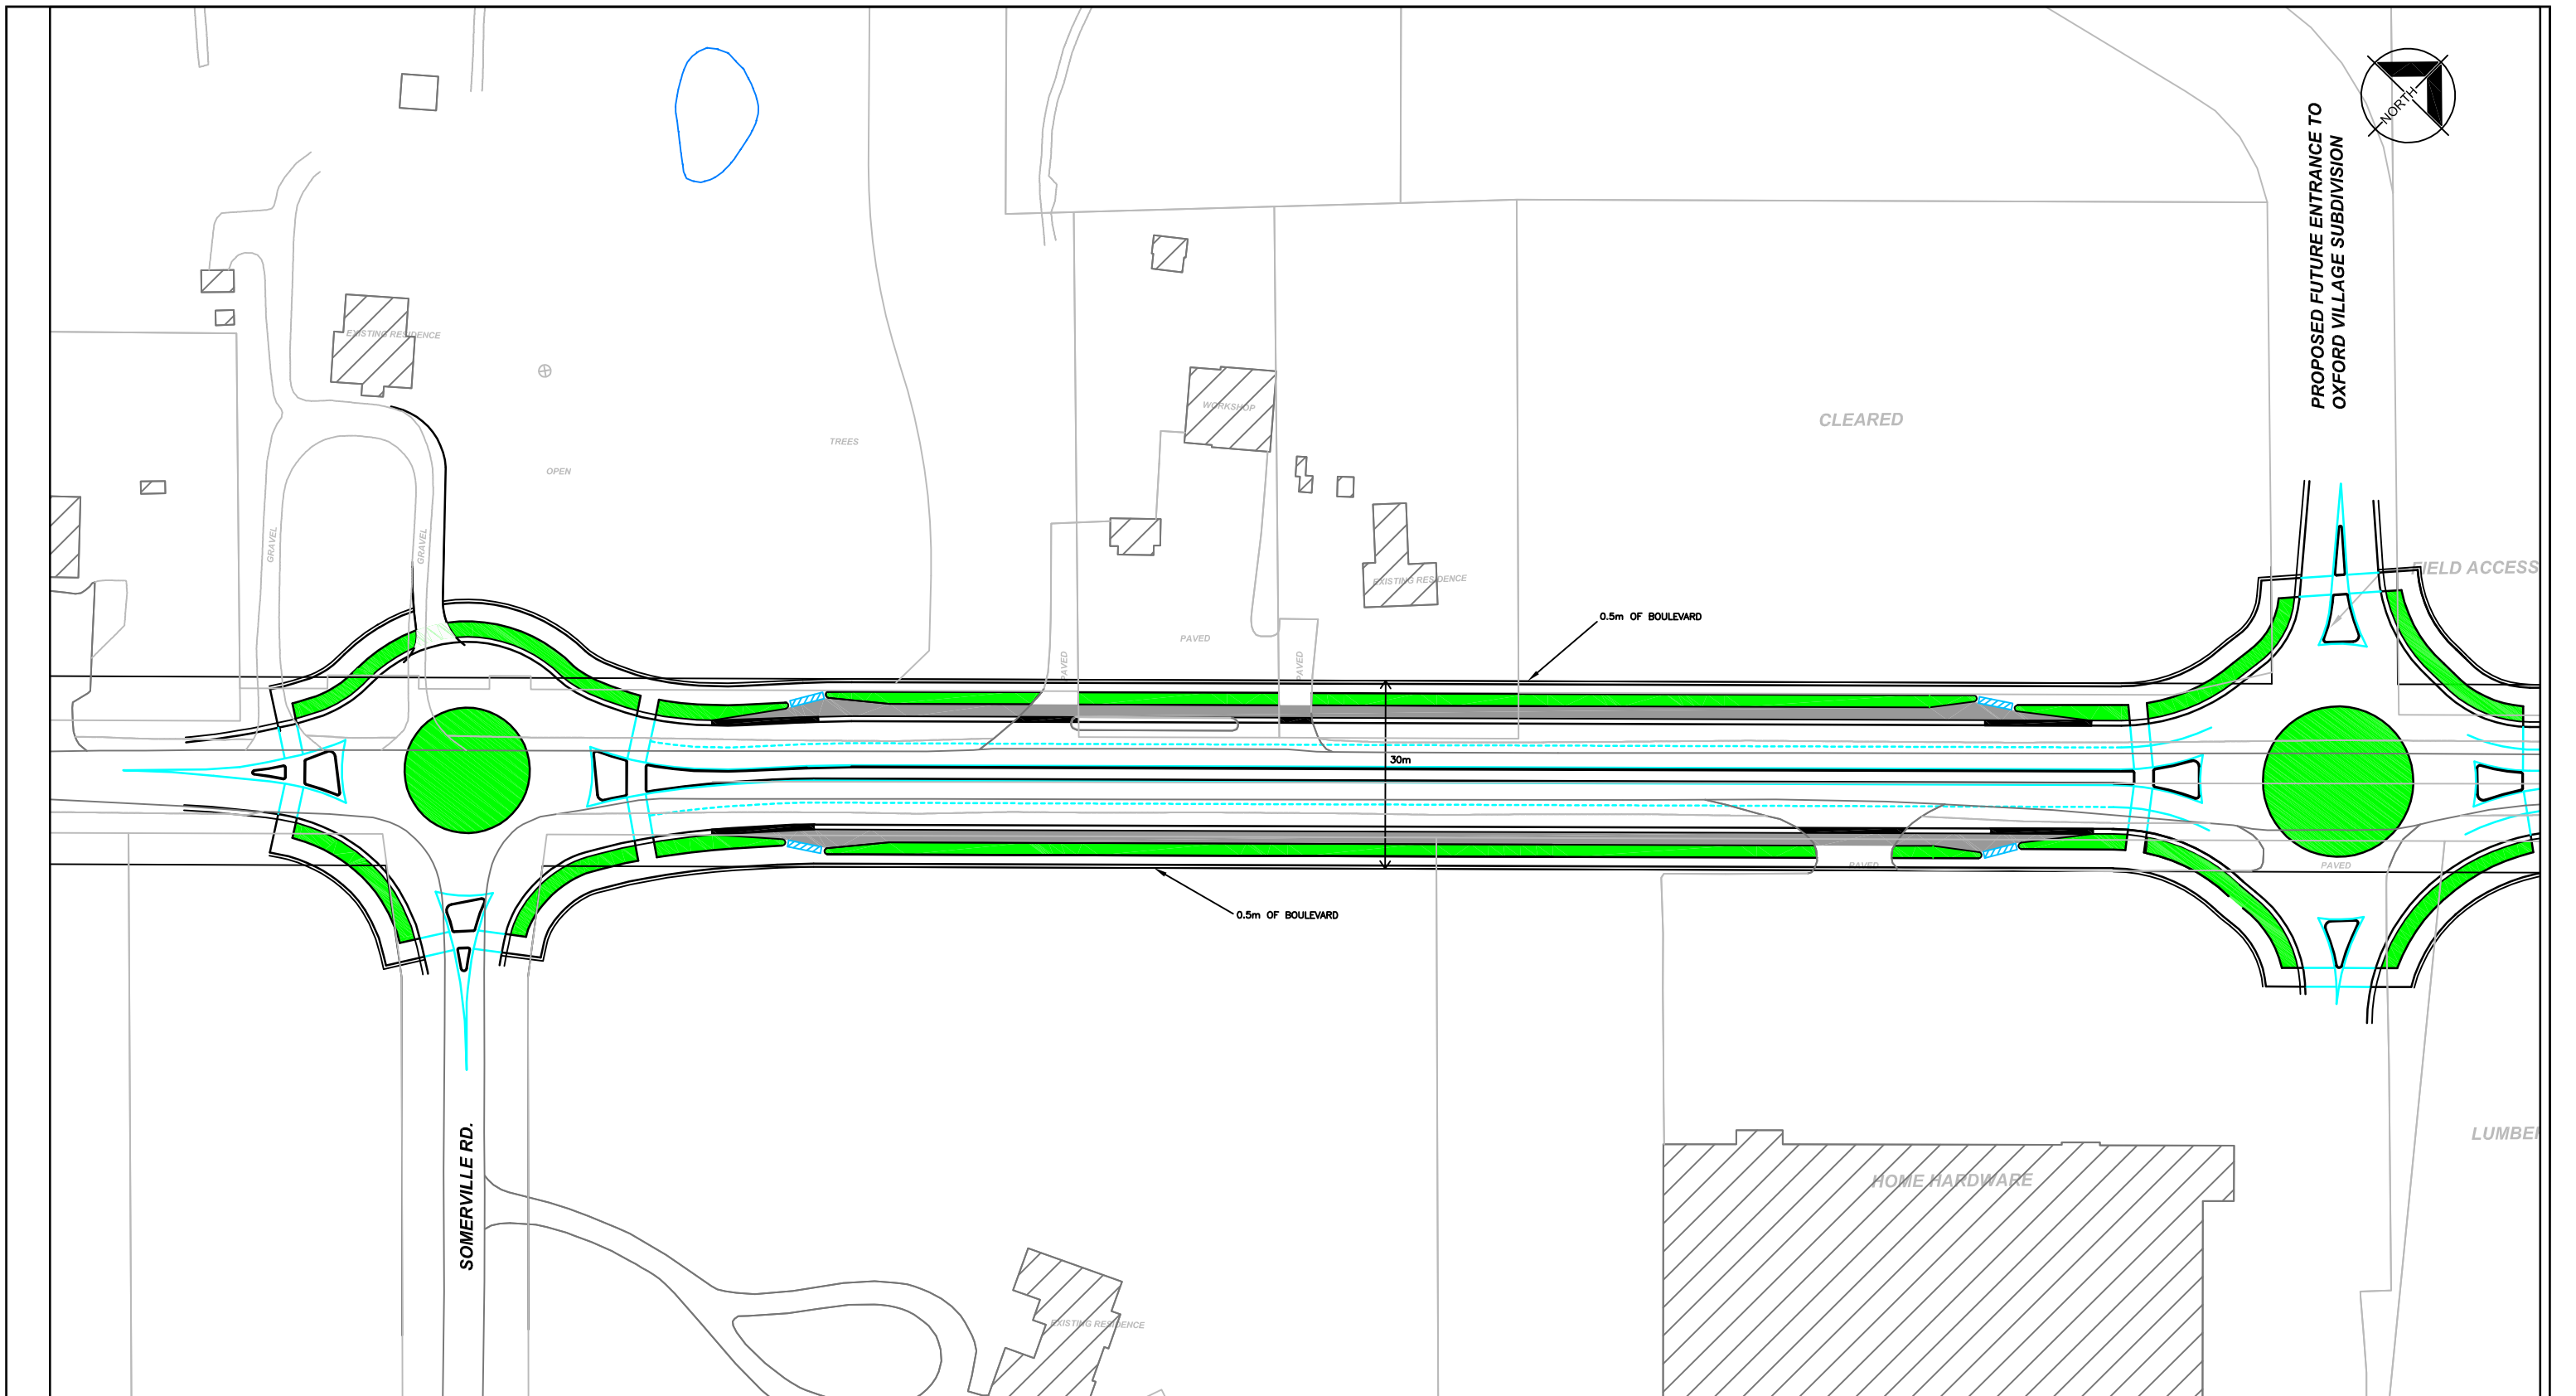

LEGEND	
BOULEVARD LANE LINE	
BIKE LANE	
BIKE LANE DROPPED CURB	
DETECTABLE STRIP	
EXISTING ACCESS TO BE RESTRICTED	

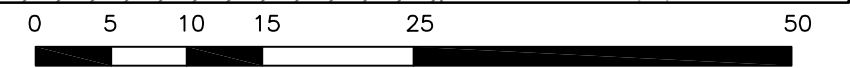

ALL DIMENSIONS AND INFORMATION SHALL BE CHECKED AND VERIFIED ON THE JOB AND ANY DISCREPANCIES MUST BE REPORTED TO THE CONSULTANT BEFORE COMMENCING THE WORK. DRAWINGS ARE NOT TO BE SCALED.

© 2009 AECOM Canada Ltd. All Rights Reserved. This document is protected by copyright law and may not be used, reproduced or modified in any manner or for any purpose except with the written permission of AECOM Canada Ltd. ("AECOM") or a party to which its copyright has been assigned. AECOM accepts no responsibility, and denies any liability whatsoever, to any party that uses, reproduces, modifies, or relies on this document without AECOM's express written consent.



AECOM Canada Ltd.
654 Norris Court, Kingston, Ontario, Canada K7P 2R9
T613.389.3703 F613.389.6729

No.	DATE	BY	ISSUES / REVISIONS
1			


CLIENT: THE UNITED COUNTIES OF LEEDS AND GRENVILLE

DRAWN BY: DJB
DESIGNED BY: SBG
SCALE: 1:1000


CHECKED BY: SBG
APPROVED BY: GML
DATE: NOVEMBER 2009

PROJECT: COUNTY ROAD 43 CLASS EA
DRAWING: GENERAL CORRIDOR PLAN

PROJECT No.: 108480
DRAWING No.: 1

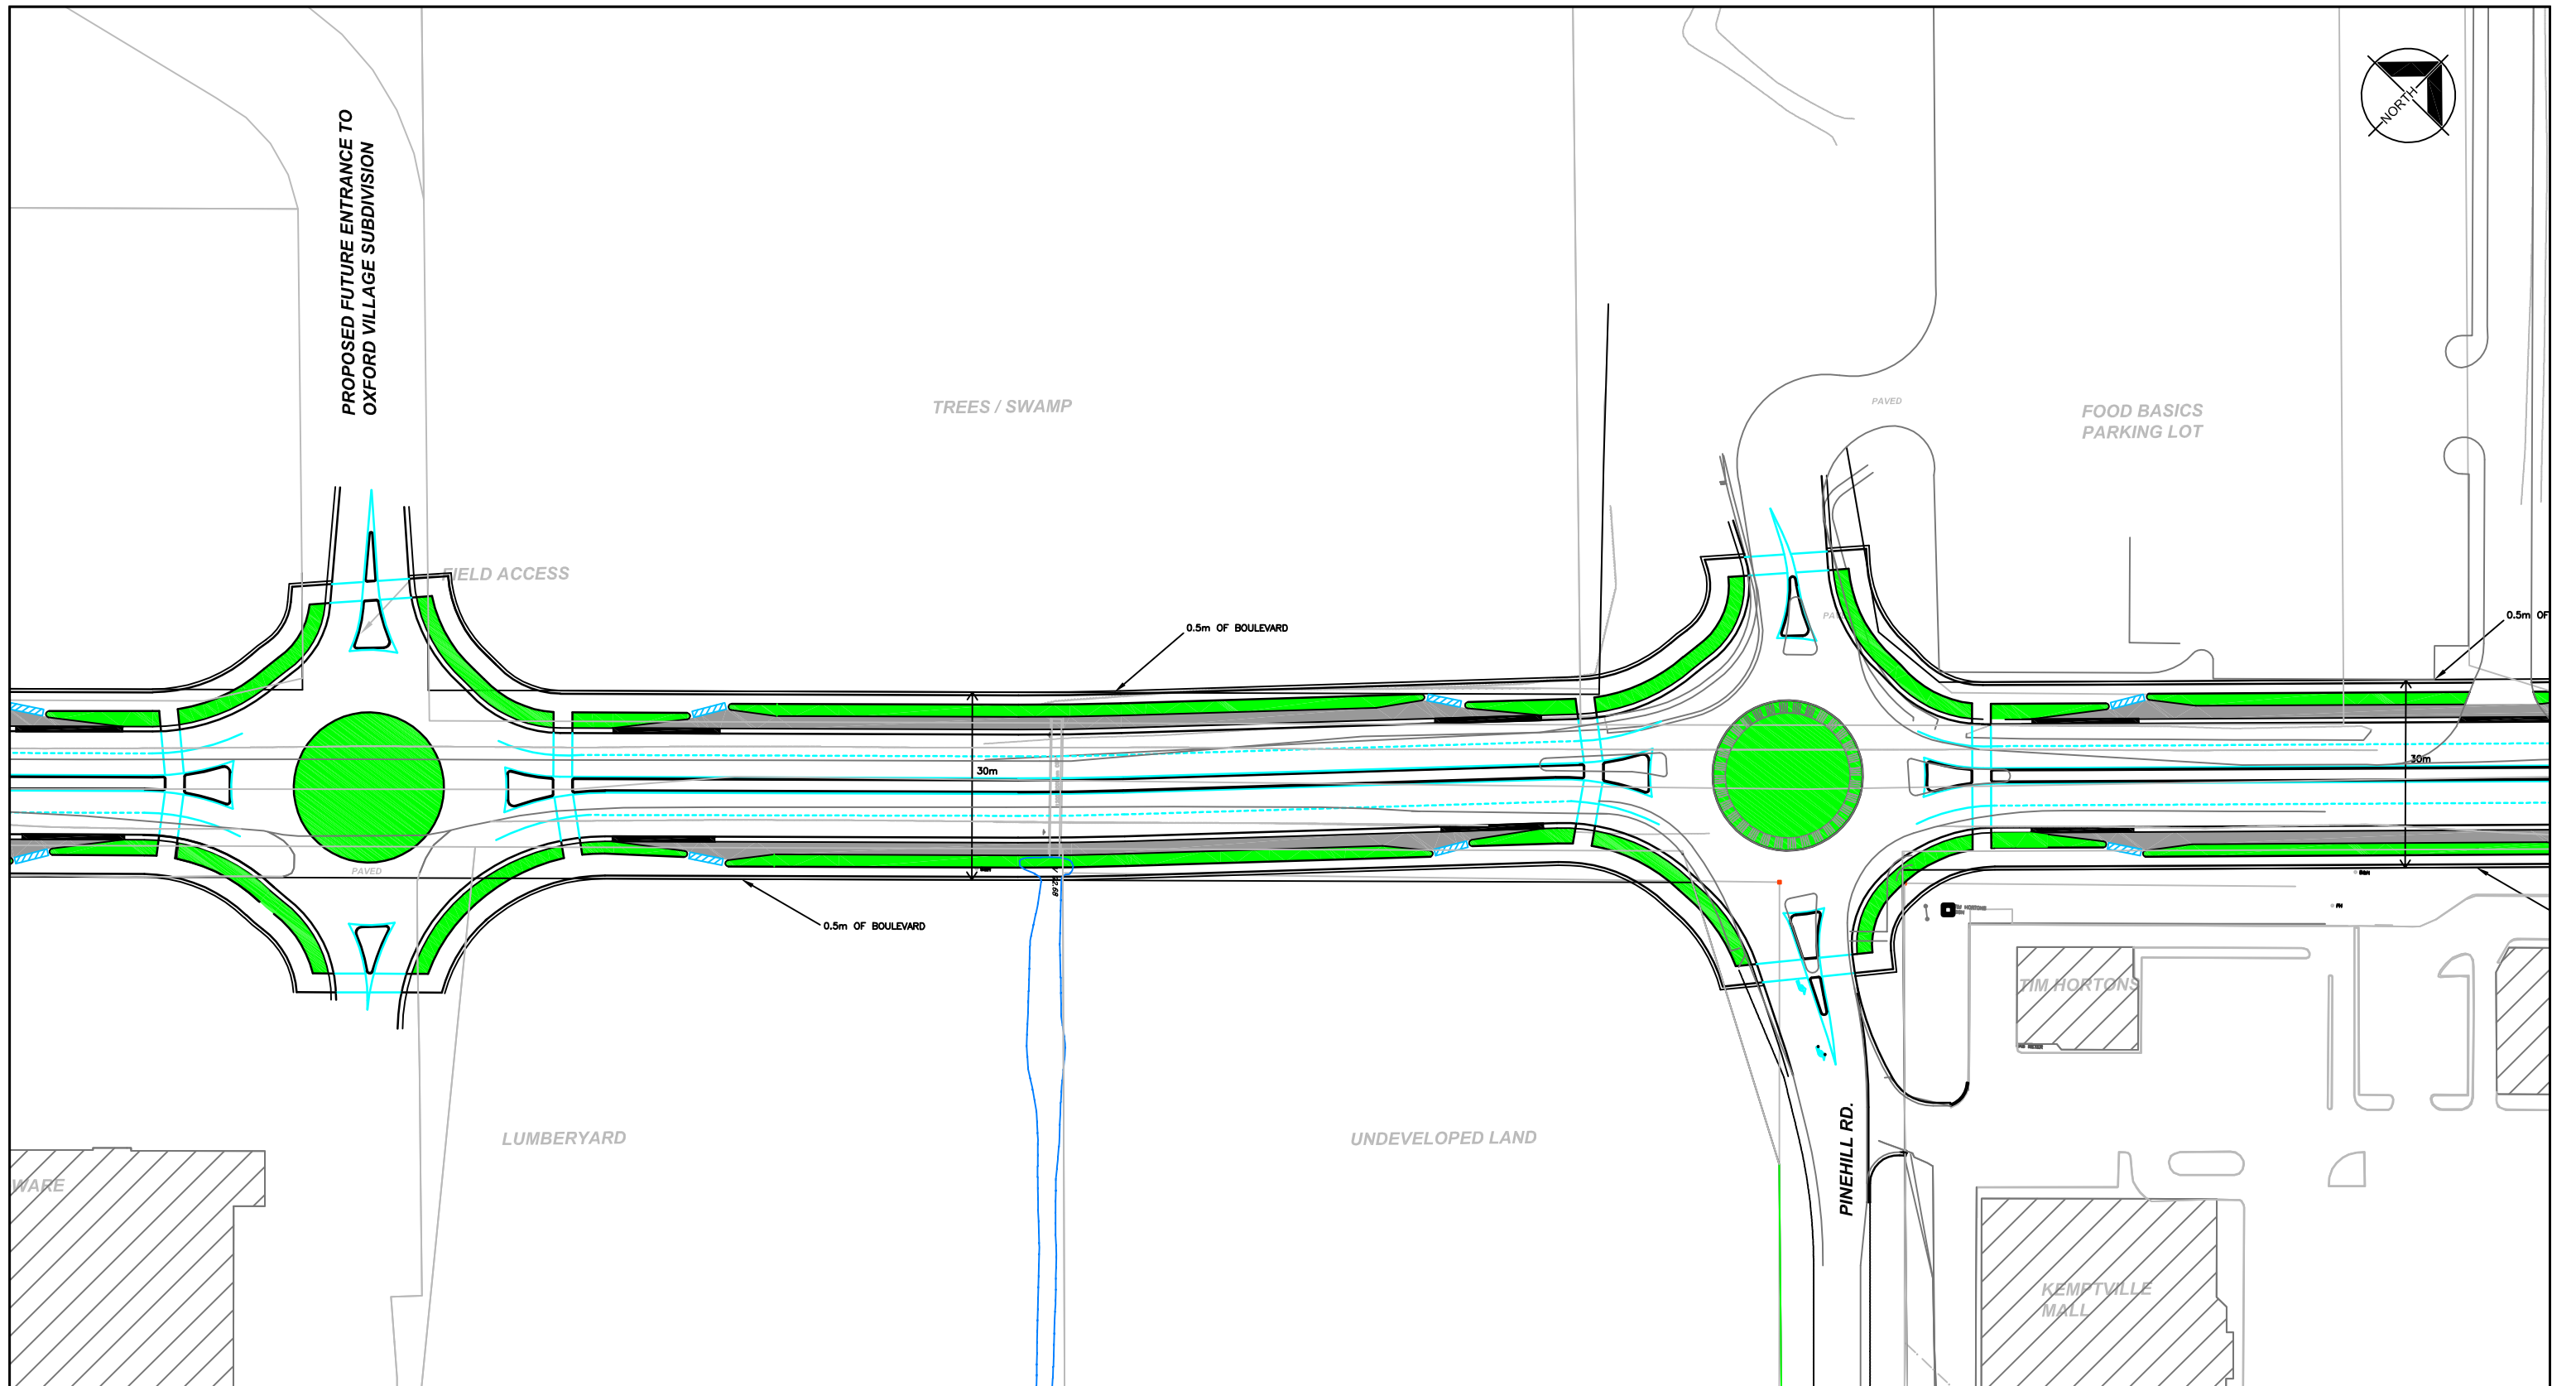

LEGEND	BOULEVARD LANE LINE		BIKE LANE		DETECTABLE STRIP		EXISTING ACCESS TO BE RESTRICTED
			DROPPED CURB				

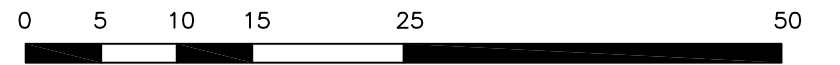

ALL DIMENSIONS AND INFORMATION SHALL BE CHECKED AND VERIFIED ON THE JOB AND ANY DISCREPANCIES MUST BE REPORTED TO THE CONSULTANT BEFORE COMMENCING THE WORK. DRAWINGS ARE NOT TO BE SCALED.

© 2009 AECOM Canada Ltd. All Rights Reserved. This document is protected by copyright law and may not be used, reproduced or modified in any manner or for any purpose except with the written permission of AECOM Canada Ltd. ("AECOM") or a party to which its copyright has been assigned. AECOM accepts no responsibility, and denies any liability whatsoever, to any party that uses, reproduces, modifies, or relies on this document without AECOM's express written consent.



No.	DATE	BY	ISSUES / REVISIONS

CLIENT: THE UNITED COUNTIES OF LEEDS AND GRENVILLE


DRAWN BY: DJB	CHECKED BY: SBG
DESIGNED BY: SBG	APPROVED BY: GML
SCALE: 1:1000	DATE: NOVEMBER 2009

PROJECT: COUNTY ROAD 43 CLASS EA


DRAWING: GENERAL CORRIDOR PLAN

PROJECT No.: 108480

DRAWING No.: 2

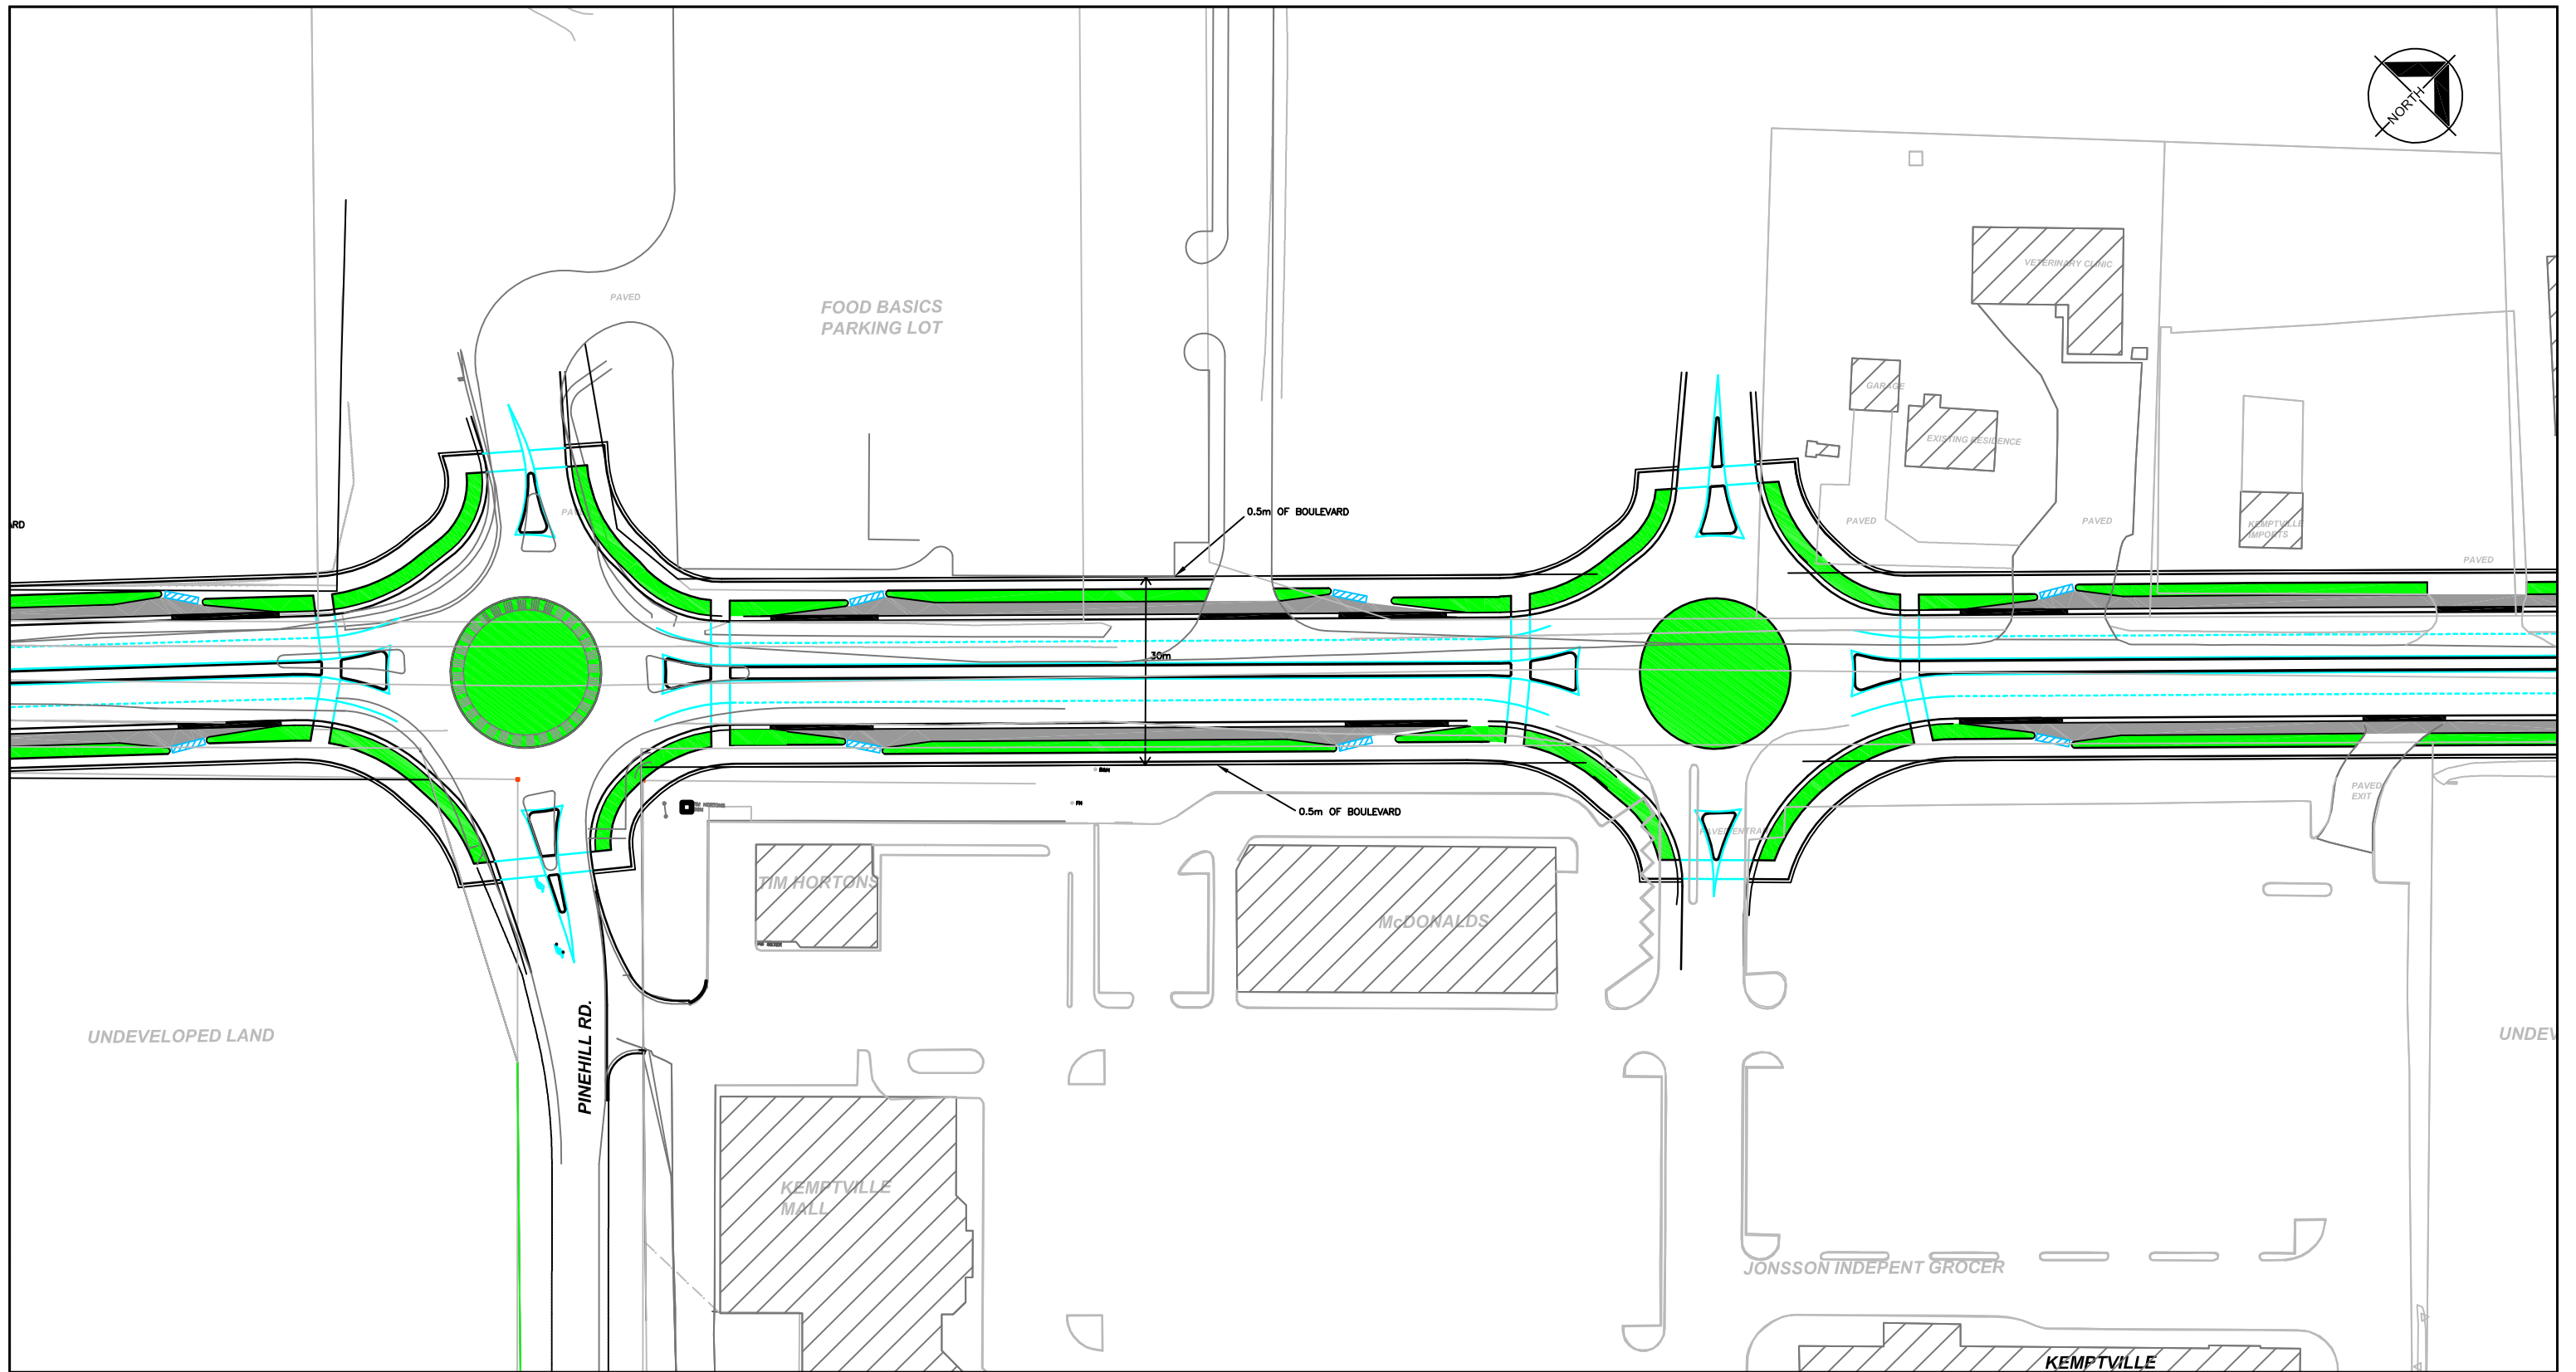

LEGEND	
BOULEVARD LANE LINE	
BIKE LANE	
DROPPED CURB	
DETECTABLE STRIP	
EXISTING ACCESS TO BE RESTRICTED	

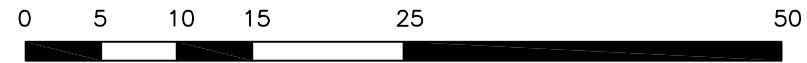

ALL DIMENSIONS AND INFORMATION SHALL BE CHECKED AND VERIFIED ON THE JOB AND ANY DISCREPANCIES MUST BE REPORTED TO THE CONSULTANT BEFORE COMMENCING THE WORK. DRAWINGS ARE NOT TO BE SCALED.

© 2009 AECOM Canada Ltd. All Rights Reserved. This document is protected by copyright law and may not be used, reproduced or modified in any manner or for any purpose except with the written permission of AECOM Canada Ltd. ("AECOM") or a party to which its copyright has been assigned. AECOM accepts no responsibility, and denies any liability whatsoever, to any party that uses, reproduces, modifies, or relies on this document without AECOM's express written consent.



No.	DATE	BY	ISSUES / REVISIONS

CLIENT:
THE UNITED COUNTIES OF LEEDS AND GRENVILLE


DRAWN BY: DJB	CHECKED BY: SBG
DESIGNED BY: SBG	APPROVED BY: GML
SCALE: 1:1000	DATE: NOVEMBER 2009

PROJECT:
COUNTY ROAD 43 CLASS EA


DRAWING:
GENERAL CORRIDOR PLAN

PROJECT No.:
108480

DRAWING No.:
3

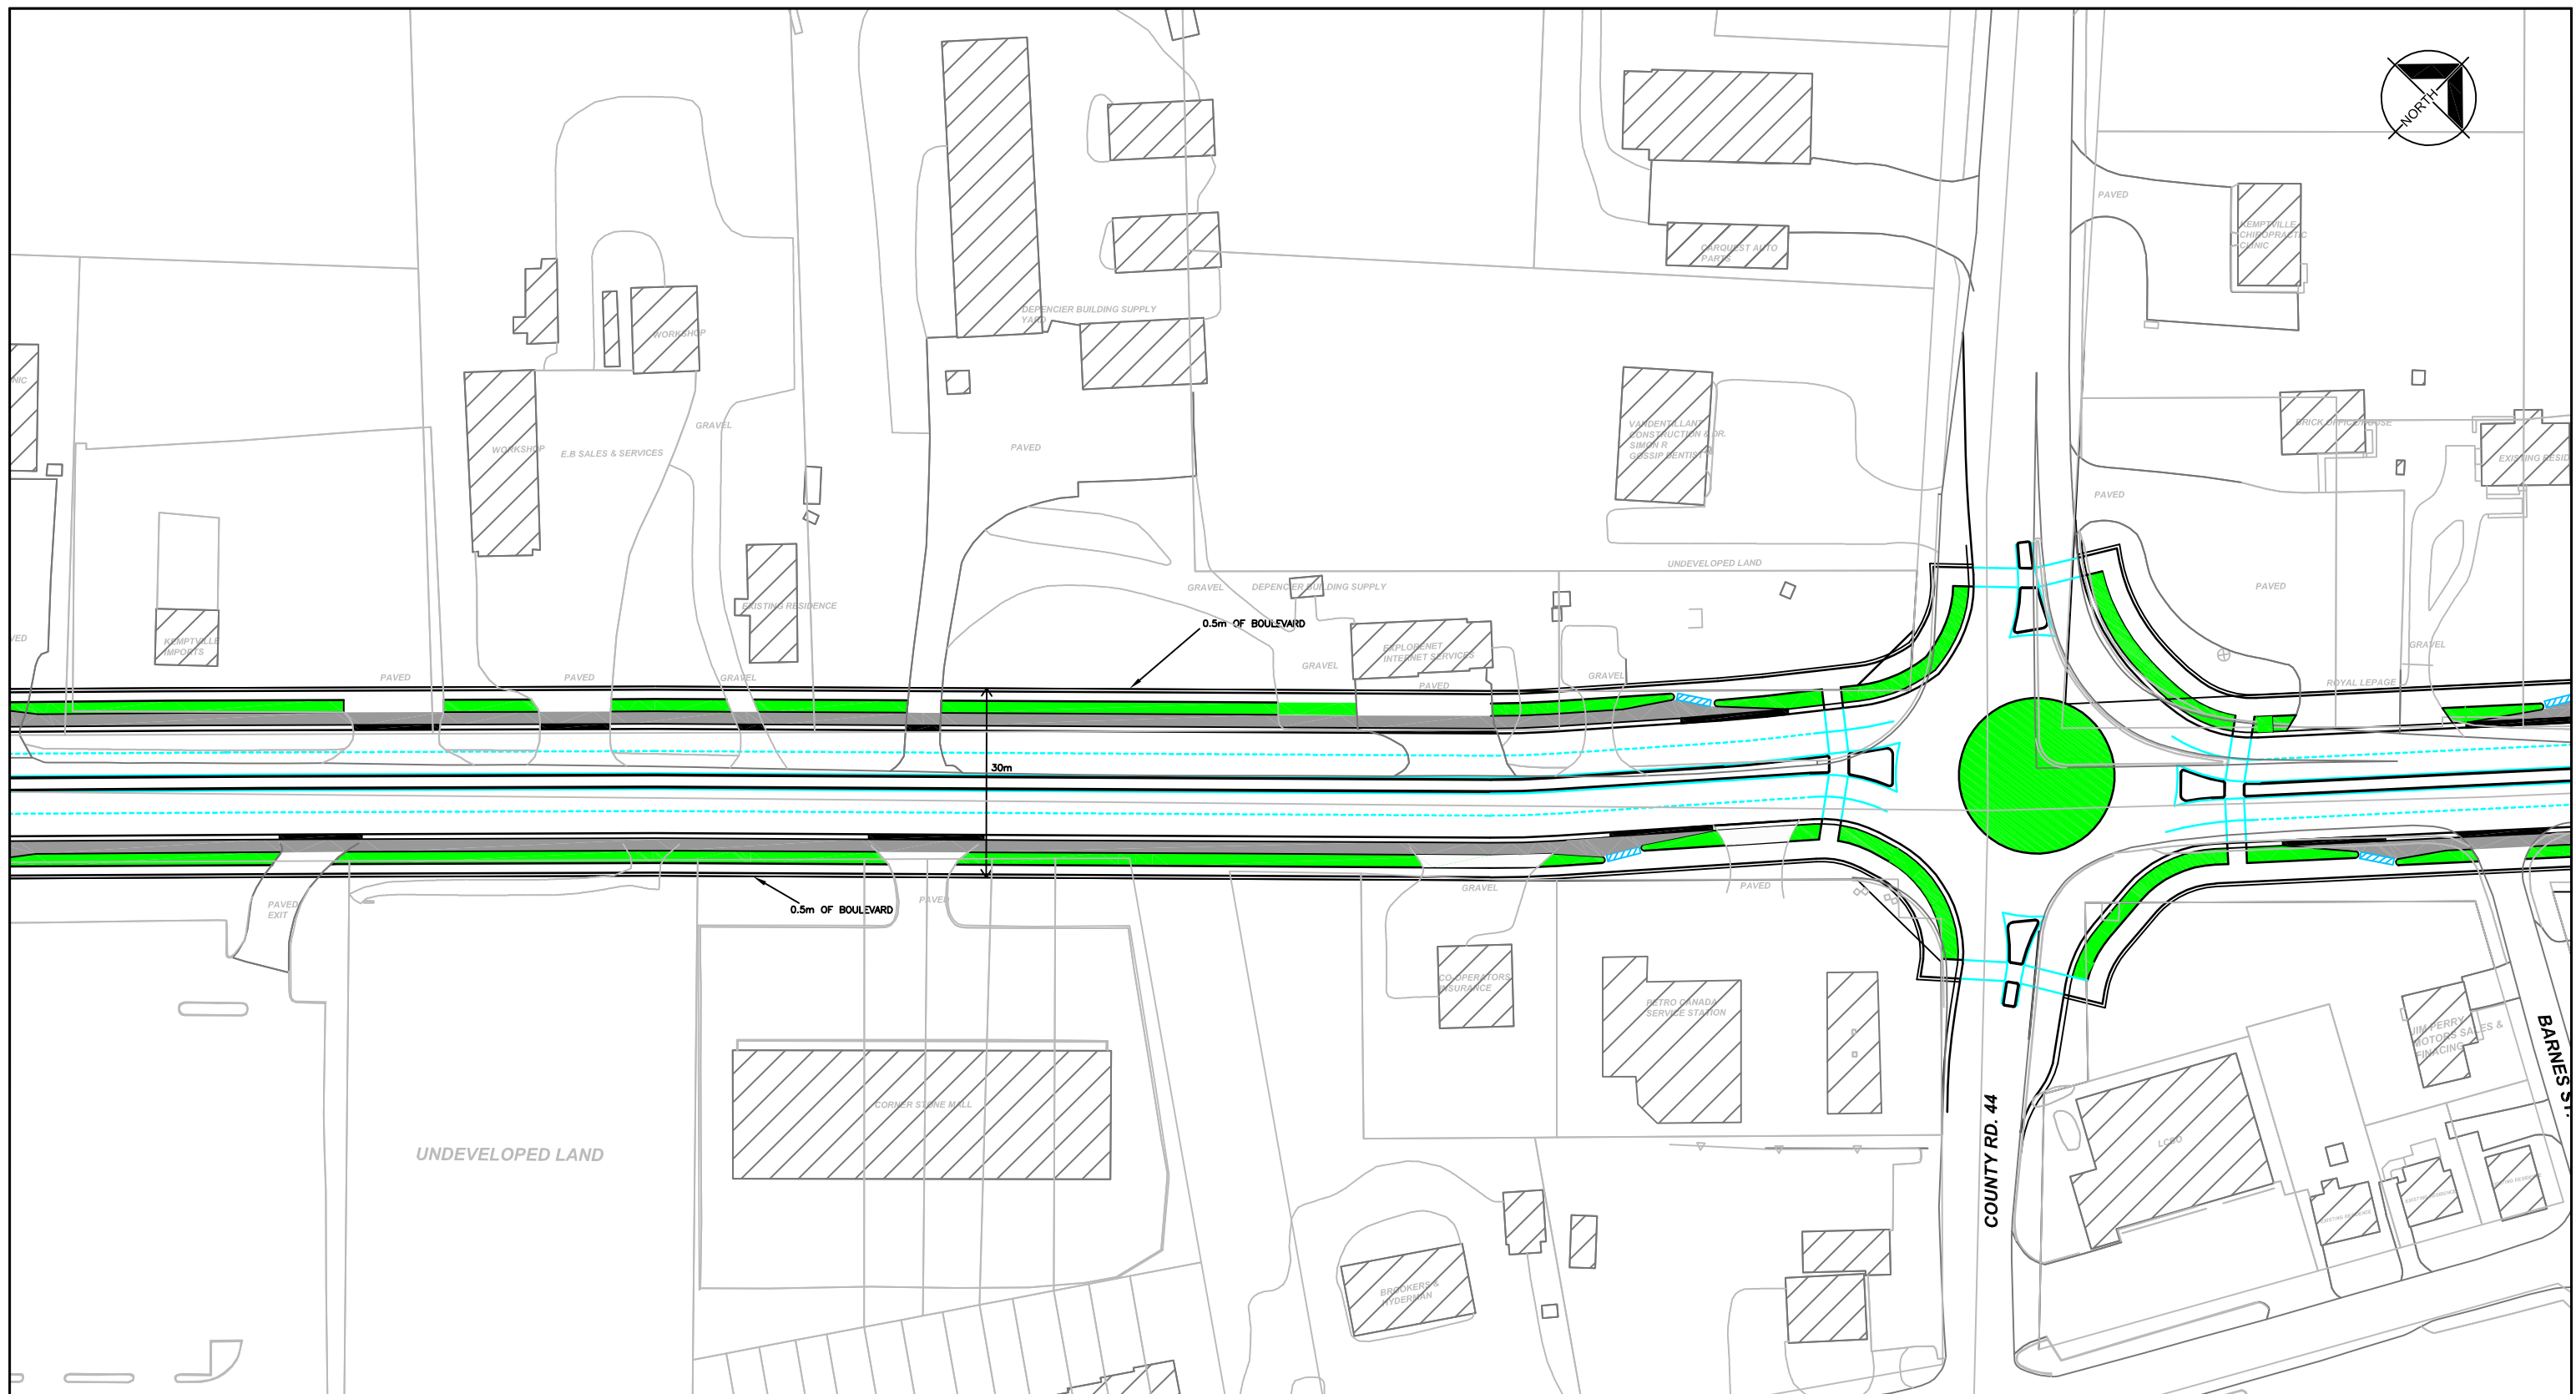

LEGEND	BOULEVARD LANE LINE		BIKE LANE		DETECTABLE STRIP		EXISTING ACCESS TO BE RESTRICTED
			DROPPED CURB				

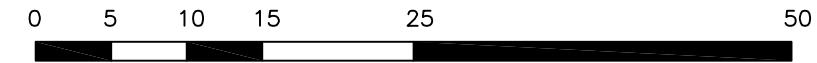

ALL DIMENSIONS AND INFORMATION SHALL BE CHECKED AND VERIFIED ON THE JOB AND ANY DISCREPANCIES MUST BE REPORTED TO THE CONSULTANT BEFORE COMMENCING THE WORK. DRAWINGS ARE NOT TO BE SCALED.

© 2009 AECOM Canada Ltd. All Rights Reserved. This document is protected by copyright law and may not be used, reproduced or modified in any manner or for any purpose except with the written permission of AECOM Canada Ltd. ("AECOM") or a party to which its copyright has been assigned. AECOM accepts no responsibility, and denies any liability whatsoever, to any party that uses, reproduces, modifies, or relies on this document without AECOM's express written consent.



No.	DATE	BY	ISSUES / REVISIONS

CLIENT:
THE UNITED COUNTIES OF LEEDS AND GRENVILLE


DRAWN BY: DJB	CHECKED BY: SBG
DESIGNED BY: SBG	APPROVED BY: GML
SCALE: 1:1000	DATE: NOVEMBER 2009

PROJECT:
COUNTY ROAD 43 CLASS EA


DRAWING:
GENERAL CORRIDOR PLAN

PROJECT No.:
108480

DRAWING No.:
4

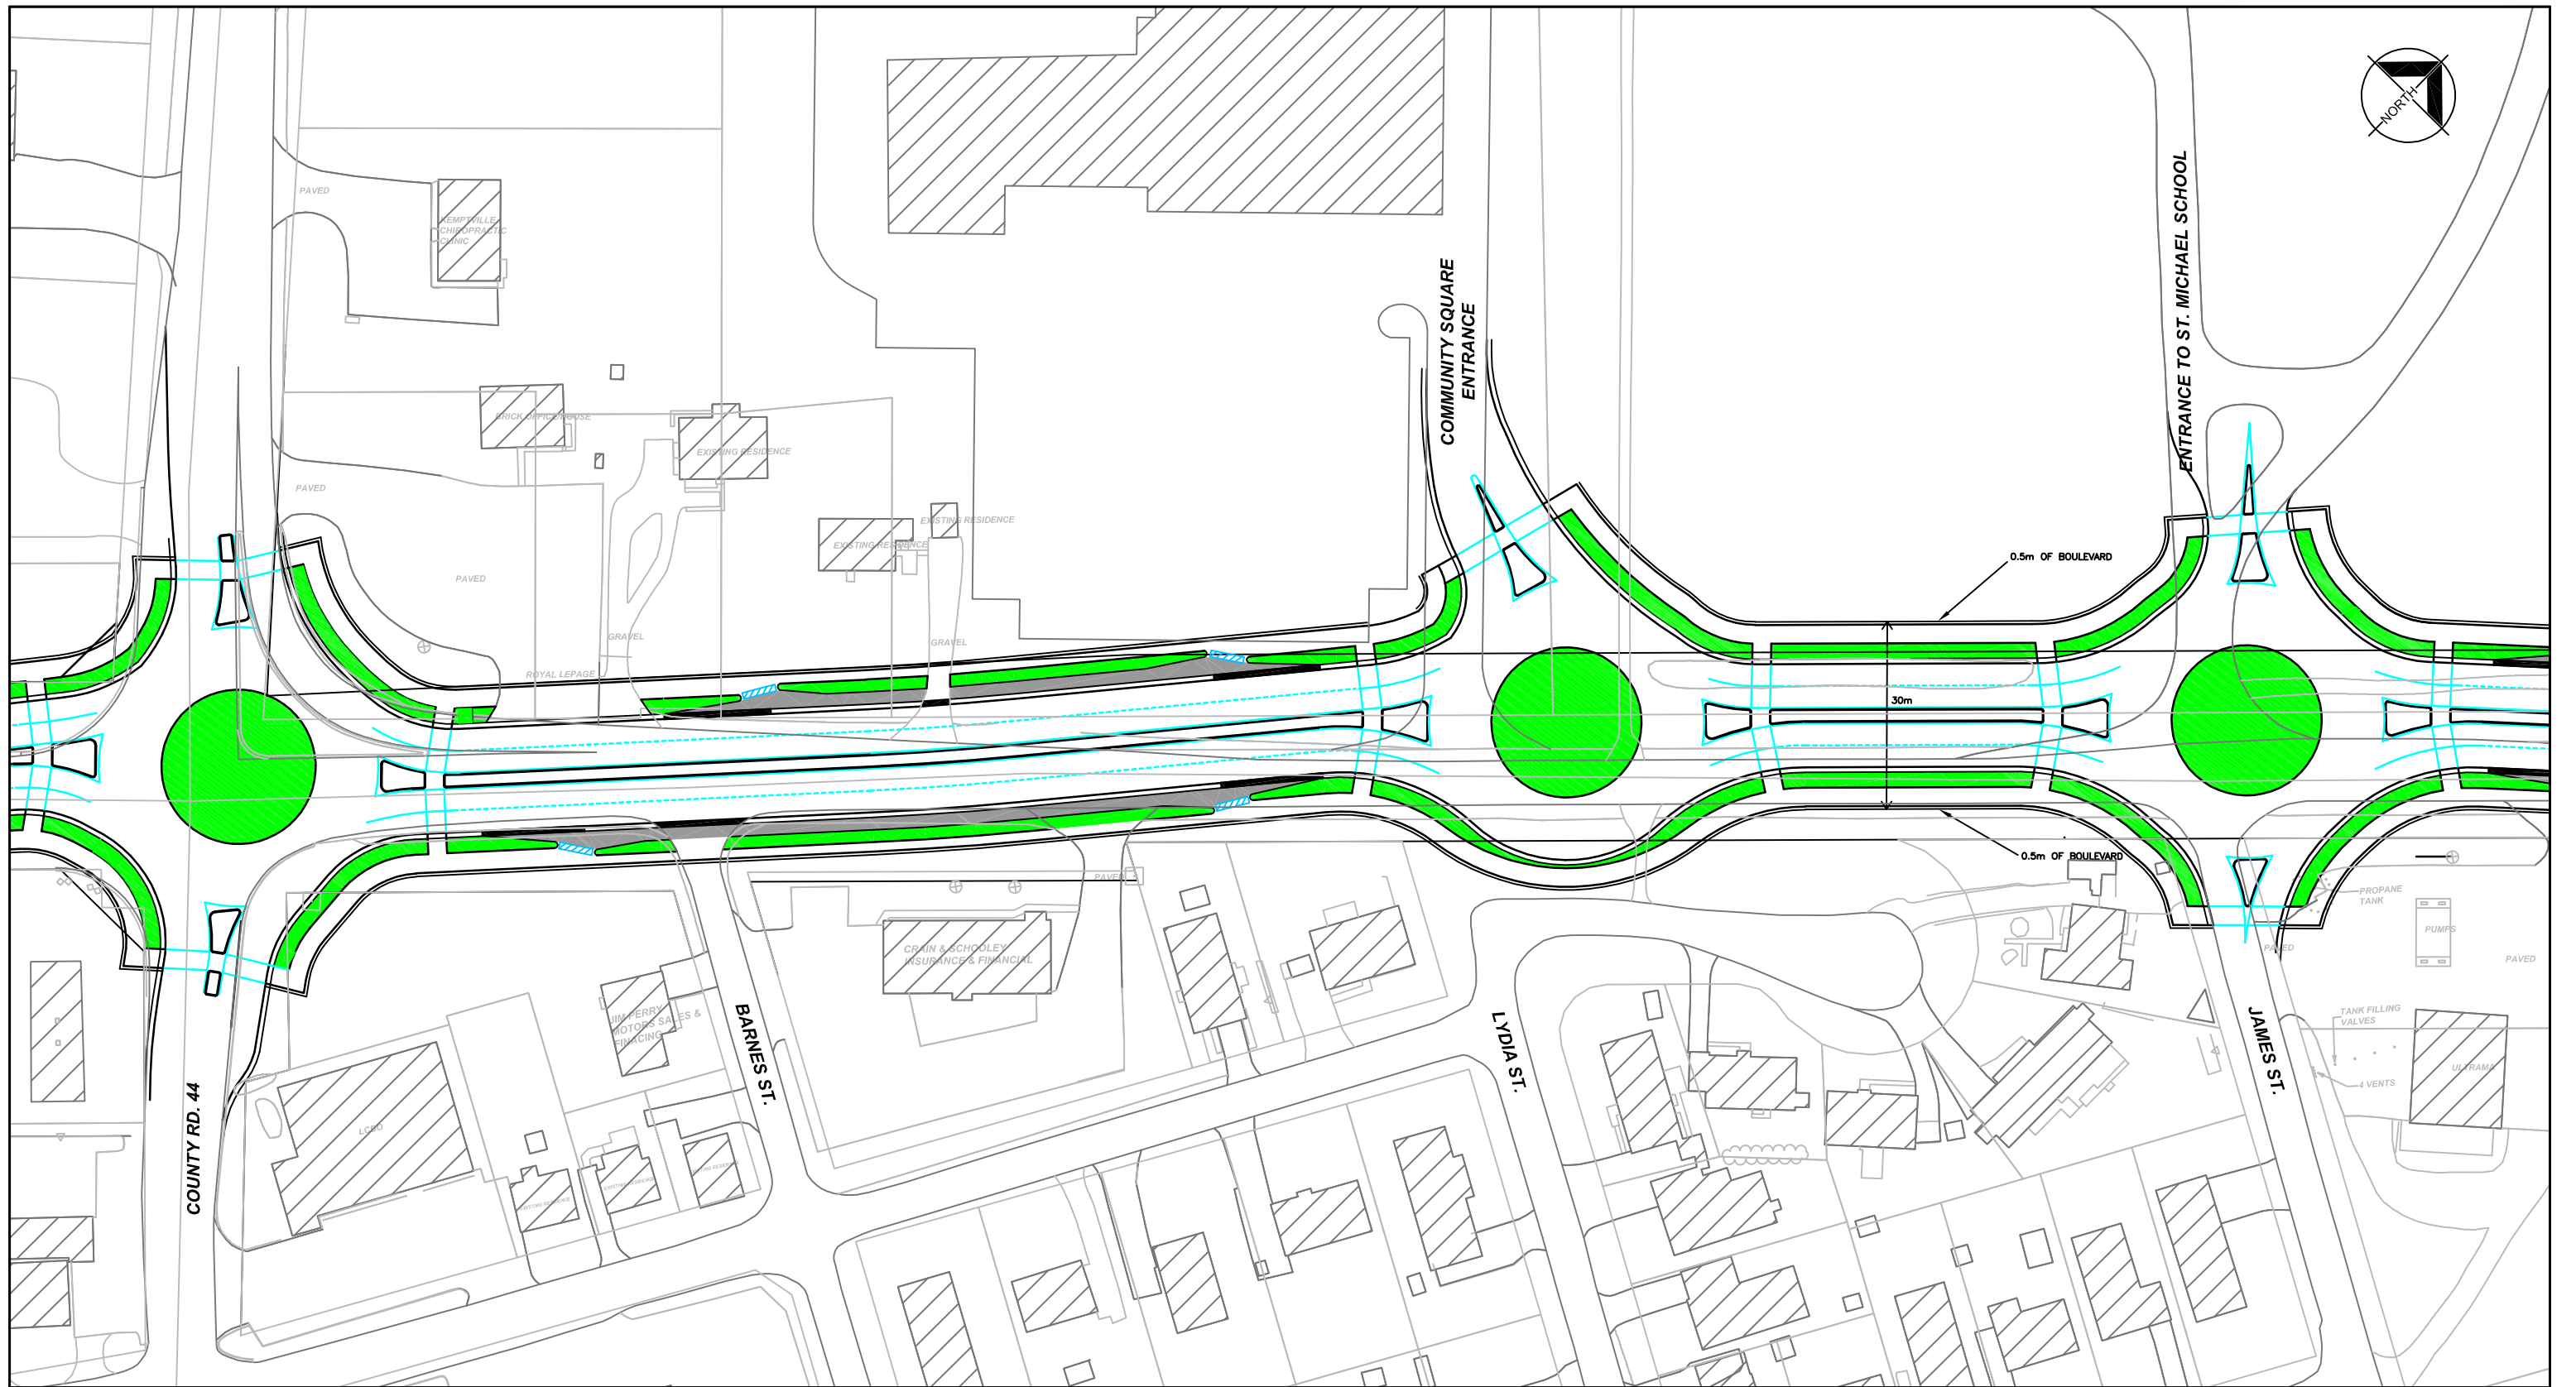

LEGEND					
BOULEVARD LANE LINE		BIKE LANE		DETECTABLE STRIP	
		DROPPED CURB		EXISTING ACCESS TO BE RESTRICTED	

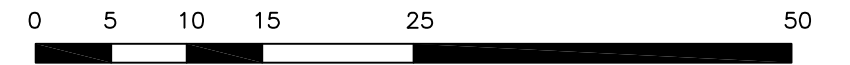

ALL DIMENSIONS AND INFORMATION SHALL BE CHECKED AND VERIFIED ON THE JOB AND ANY DISCREPANCIES MUST BE REPORTED TO THE CONSULTANT BEFORE COMMENCING THE WORK. DRAWINGS ARE NOT TO BE SCALED.

© 2009 AECOM Canada Ltd. All Rights Reserved. This document is protected by copyright law and may not be used, reproduced or modified in any manner or for any purpose except with the written permission of AECOM Canada Ltd. ("AECOM") or a party to which its copyright has been assigned. AECOM accepts no responsibility, and denies any liability whatsoever, to any party that uses, reproduces, modifies, or relies on this document without AECOM's express written consent.



AECOM Canada Ltd.
654 Norris Court, Kingston, Ontario, Canada K7P 2R9
T613.389.3703 F613.389.6729

No.	DATE	BY	ISSUES / REVISIONS

CLIENT:
**THE UNITED COUNTIES
OF
LEEDS AND GRENVILLE**


DRAWN BY: DJB	CHECKED BY: SBG
DESIGNED BY: SBG	APPROVED BY: GML
SCALE: 1:1000	DATE: NOVEMBER 2009

PROJECT:
**COUNTY ROAD 43
CLASS EA**


DRAWING:
GENERAL CORRIDOR PLAN

PROJECT No.:
108480

DRAWING No.:
5

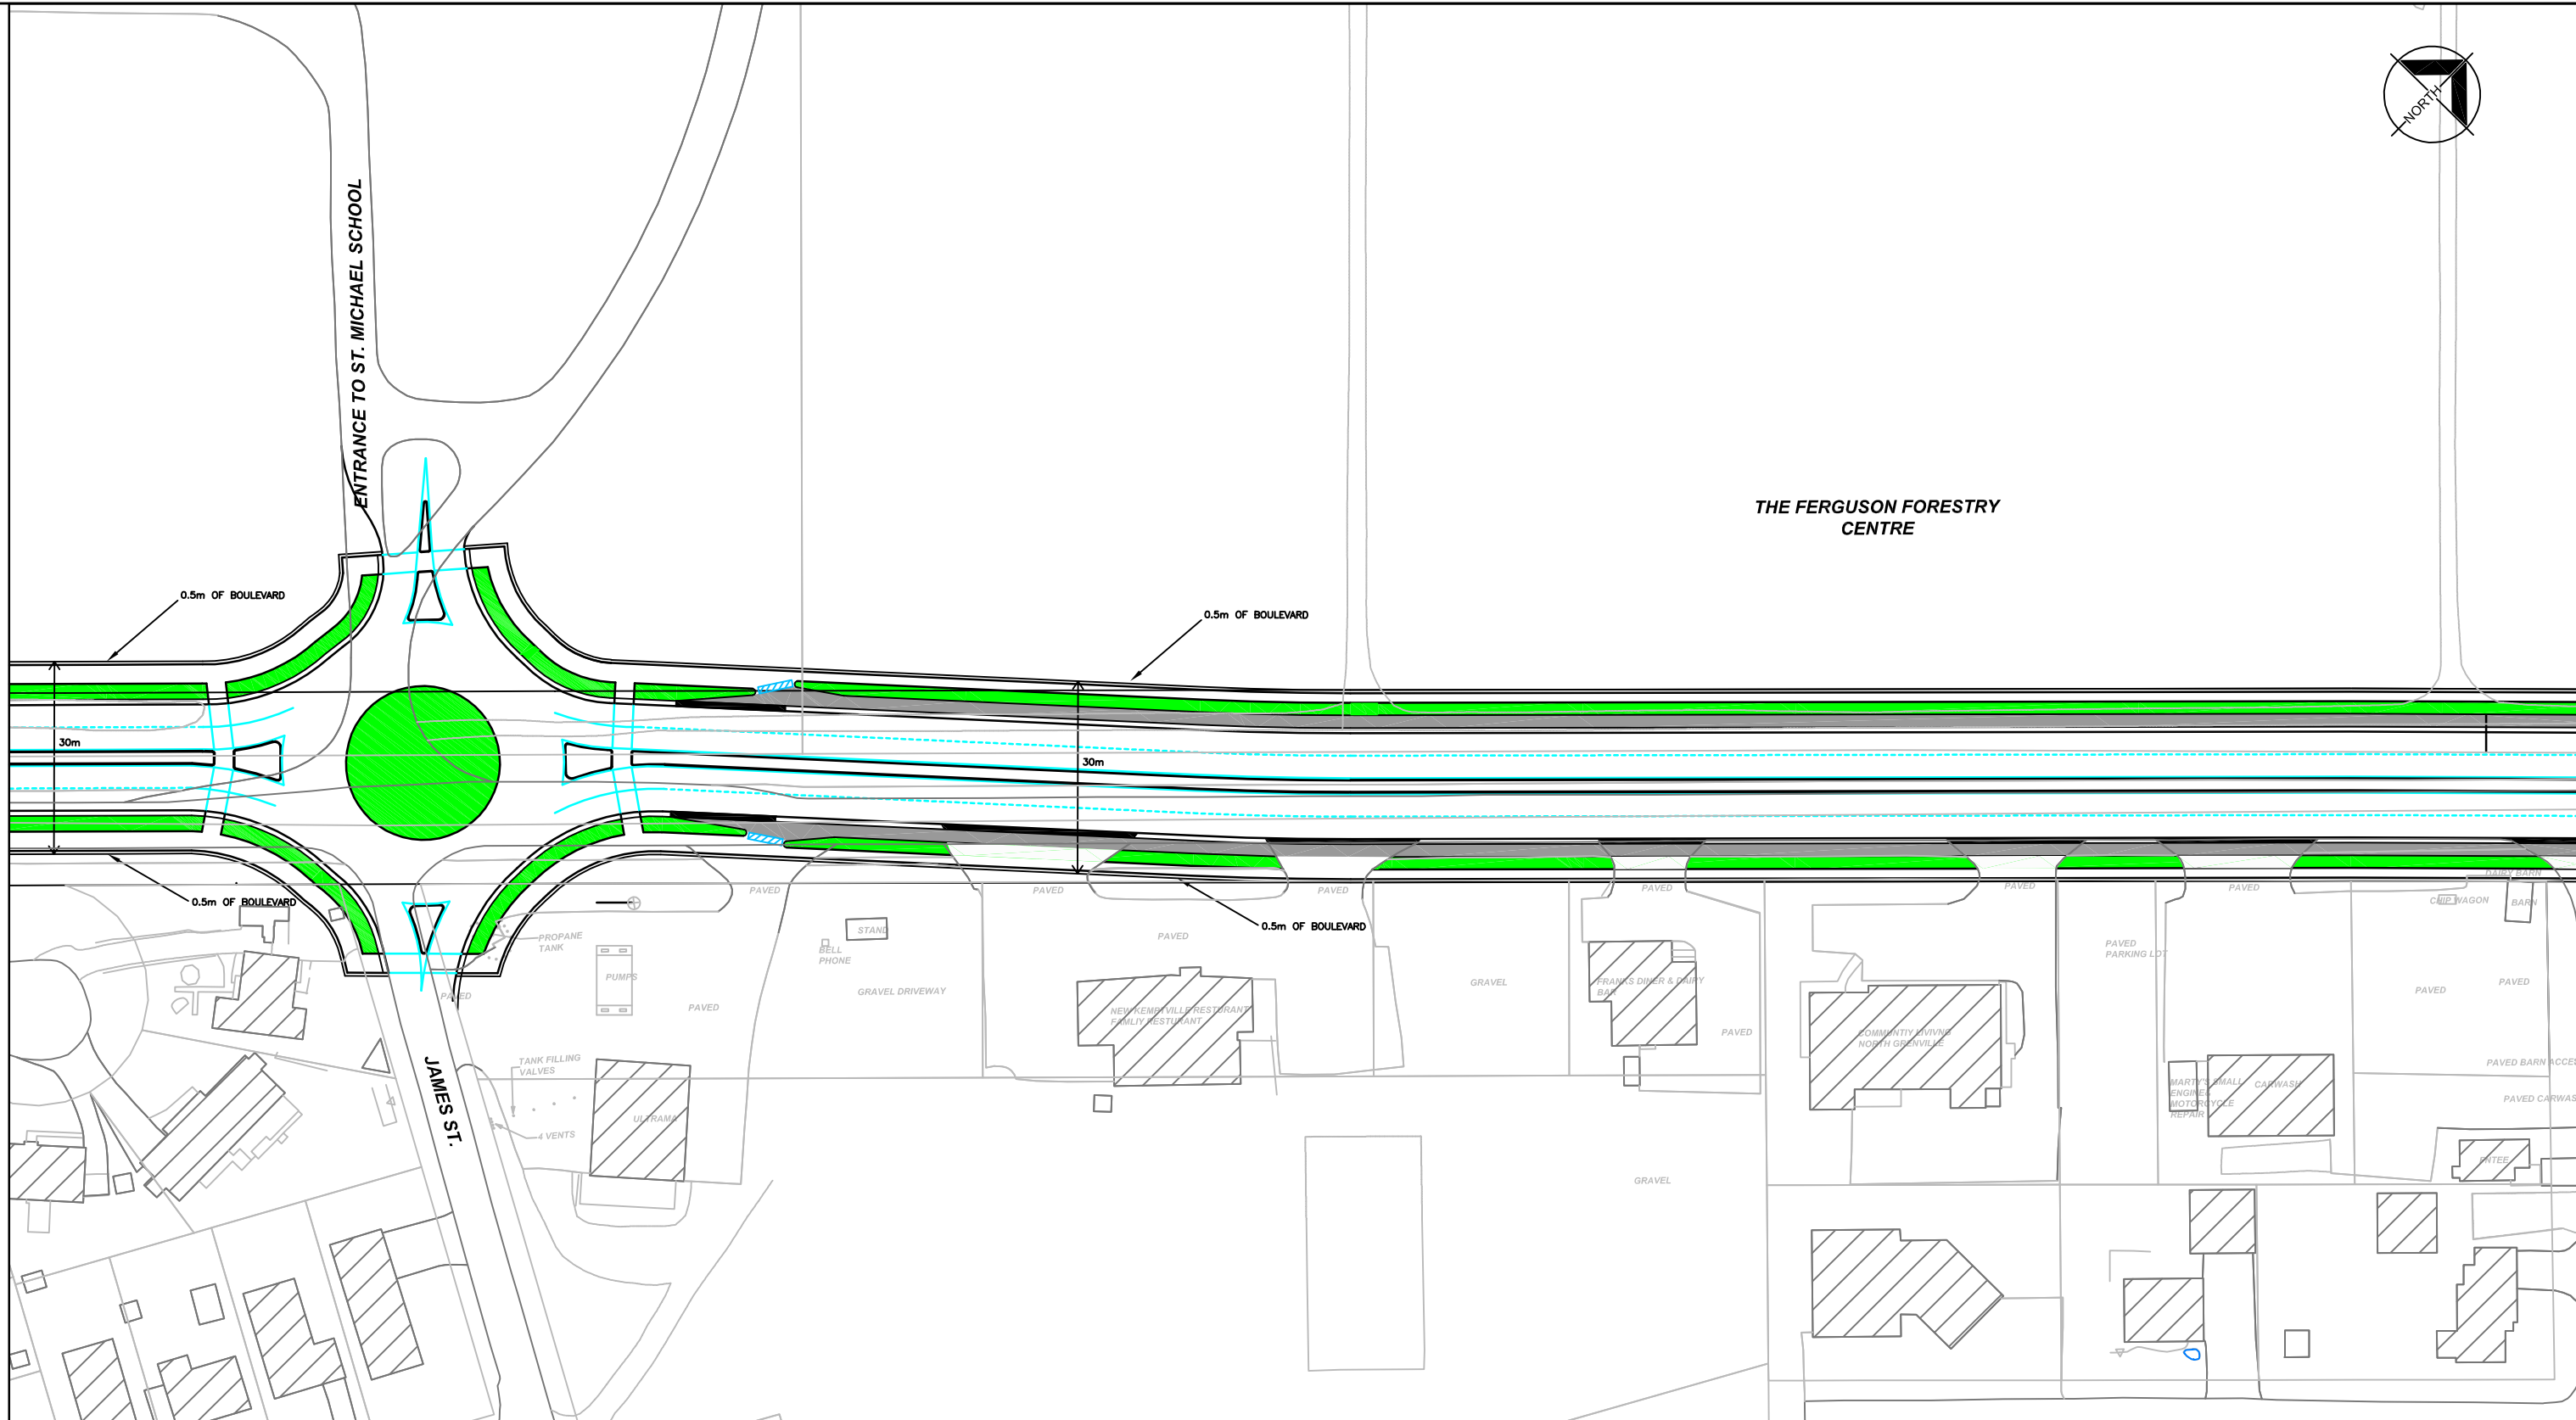

LEGEND	BOULEVARD LANE LINE		BIKE LANE		DETECTABLE STRIP		EXISTING ACCESS TO BE RESTRICTED
			DROPPED CURB				

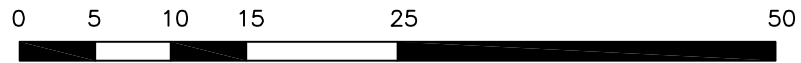

ALL DIMENSIONS AND INFORMATION SHALL BE CHECKED AND VERIFIED ON THE JOB AND ANY DISCREPANCIES MUST BE REPORTED TO THE CONSULTANT BEFORE COMMENCING THE WORK. DRAWINGS ARE NOT TO BE SCALED.
 © 2009 AECOM Canada Ltd. All Rights Reserved. This document is protected by copyright law and may not be used, reproduced or modified in any manner or for any purpose except with the written permission of AECOM Canada Ltd. ("AECOM") or a party to which its copyright has been assigned. AECOM accepts no responsibility, and denies any liability whatsoever, to any party that uses, reproduces, modifies, or relies on this document without AECOM's express written consent.



AECOM Canada Ltd.
 654 Norris Court, Kingston, Ontario, Canada K7P 2R9
 T613.389.3703 F613.389.6729

No.	DATE	BY	ISSUES / REVISIONS

CLIENT:
THE UNITED COUNTIES OF LEEDS AND GRENVILLE

DRAWN BY: DJB	CHECKED BY: SBG
DESIGNED BY: SBG	APPROVED BY: GML
SCALE: 1:1000	DATE: NOVEMBER 2009

PROJECT:
COUNTY ROAD 43 CLASS EA
 DRAWING:
GENERAL CORRIDOR PLAN

PROJECT No.:
 108480
 DRAWING No.:
6



THE FERGUSON FORESTRY CENTRE

THE FERGUSON FORESTRY CENTRE

0.5m OF BOULEVARD

30m


0.5m OF BOULEVARD

CEMETERY

KING ST.

GRENVILLE ST.

LEGEND	BOULEVARD LANE LINE		BIKE LANE		DETECTABLE STRIP		EXISTING ACCESS TO BE RESTRICTED
			DROPPED CURB				

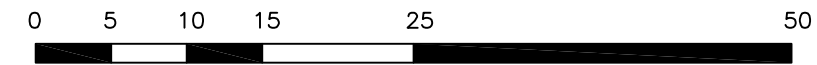

ALL DIMENSIONS AND INFORMATION SHALL BE CHECKED AND VERIFIED ON THE JOB AND ANY DISCREPANCIES MUST BE REPORTED TO THE CONSULTANT BEFORE COMMENCING THE WORK. DRAWINGS ARE NOT TO BE SCALED.
© 2009 AECOM Canada Ltd. All Rights Reserved. This document is protected by copyright law and may not be used, reproduced or modified in any manner or for any purpose except with the written permission of AECOM Canada Ltd. ("AECOM") or a party to which its copyright has been assigned. AECOM accepts no responsibility, and denies any liability whatsoever, to any party that uses, reproduces, modifies, or relies on this document without AECOM's express written consent.



AECOM Canada Ltd.
654 Norris Court, Kingston, Ontario, Canada K7P 2R9
T613.389.3703 F613.389.6729

No.	DATE	BY	ISSUES / REVISIONS

CLIENT:
THE UNITED COUNTIES OF LEEDS AND GRENVILLE


DRAWN BY: DJB	CHECKED BY: SBG
DESIGNED BY: SBG	APPROVED BY: GML
SCALE: 1:1000	DATE: NOVEMBER 2009

PROJECT:
COUNTY ROAD 43 CLASS EA


DRAWING:
GENERAL CORRIDOR PLAN

PROJECT No.:
108480

DRAWING No.:
7

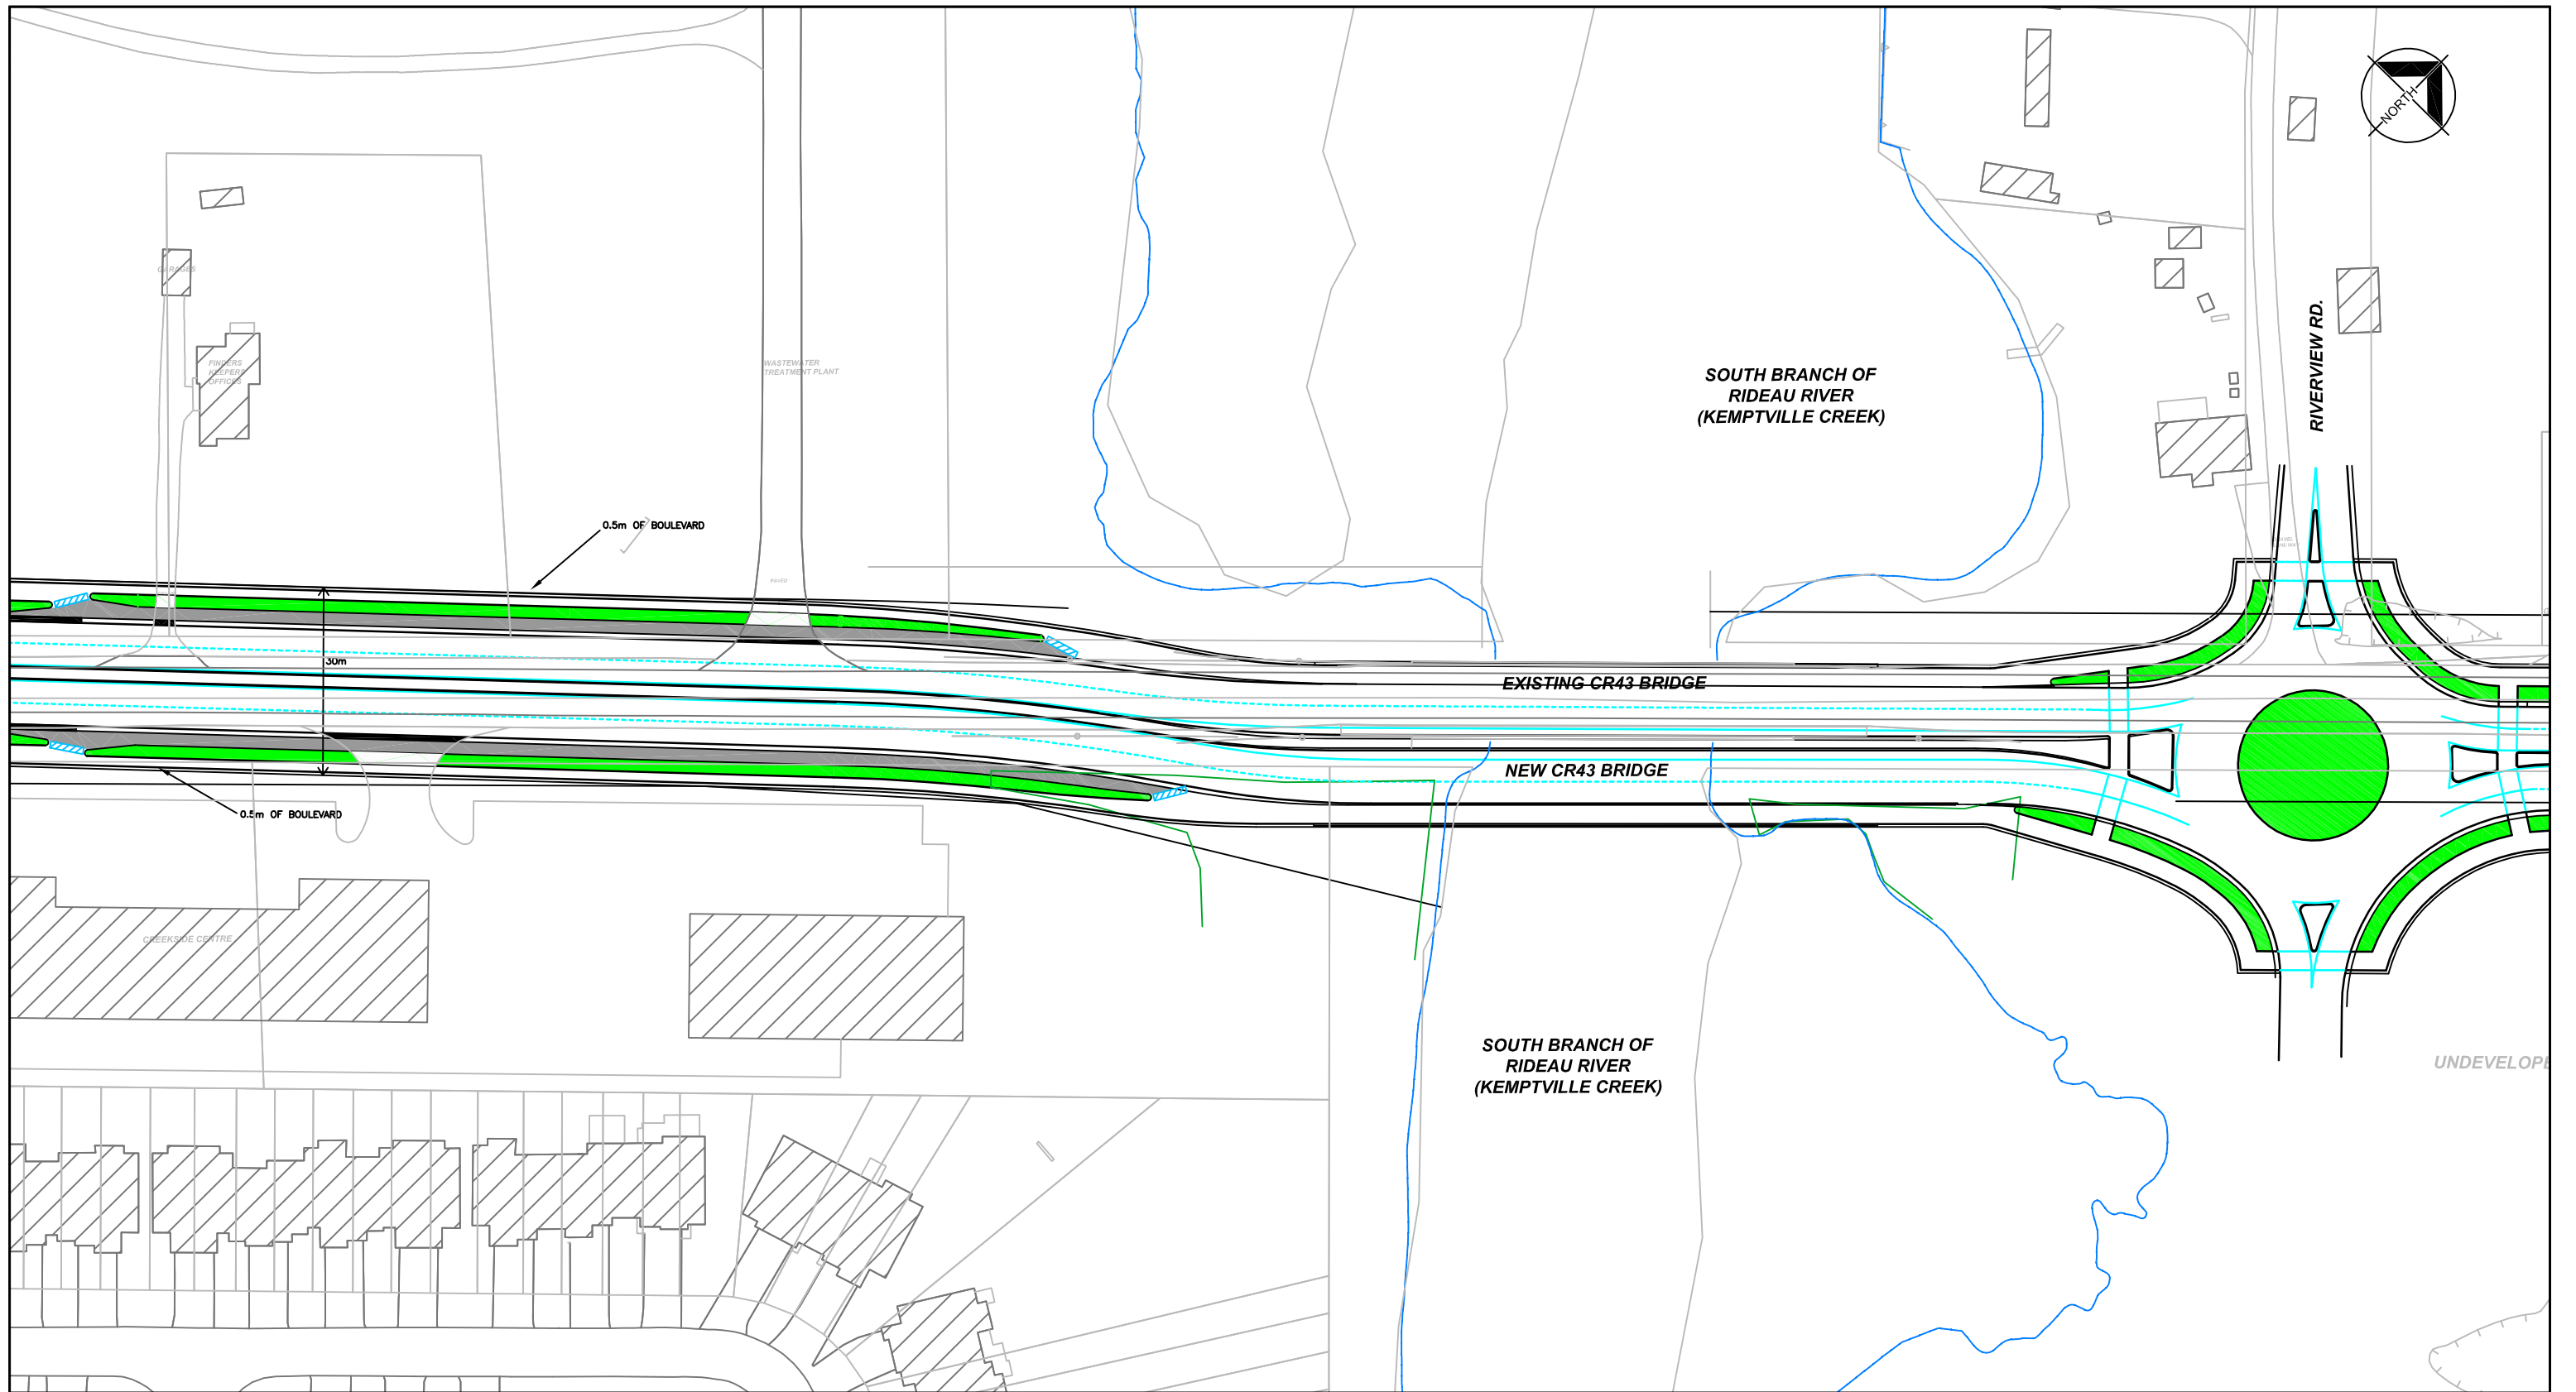

LEGEND	BOULEVARD LANE LINE	BIKE LANE	BIKE LANE DROPPED CURB	DETECTABLE STRIP	EXISTING ACCESS TO BE RESTRICTED
---------------	---------------------	-----------	------------------------	------------------	----------------------------------

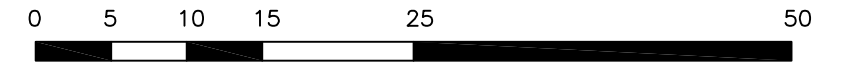

ALL DIMENSIONS AND INFORMATION SHALL BE CHECKED AND VERIFIED ON THE JOB AND ANY DISCREPANCIES MUST BE REPORTED TO THE CONSULTANT BEFORE COMMENCING THE WORK. DRAWINGS ARE NOT TO BE SCALED.

© 2009 AECOM Canada Ltd. All Rights Reserved. This document is protected by copyright law and may not be used, reproduced or modified in any manner or for any purpose except with the written permission of AECOM Canada Ltd. ("AECOM") or a party to which its copyright has been assigned. AECOM accepts no responsibility, and denies any liability whatsoever, to any party that uses, reproduces, modifies, or relies on this document without AECOM's express written consent.



AECOM Canada Ltd.
654 Norris Court, Kingston, Ontario, Canada K7P 2R9
T613.389.3703 F613.389.6729

No.	DATE	BY	ISSUES / REVISIONS


CLIENT:
THE UNITED COUNTIES OF LEEDS AND GRENVILLE

DRAWN BY: DJB
DESIGNED BY: SBG
SCALE: 1:1000


CHECKED BY: SBG
APPROVED BY: GML
DATE: NOVEMBER 2009

PROJECT:
COUNTY ROAD 43 CLASS EA
DRAWING:
GENERAL CORRIDOR PLAN

PROJECT No.: 108480
DRAWING No.: **8**

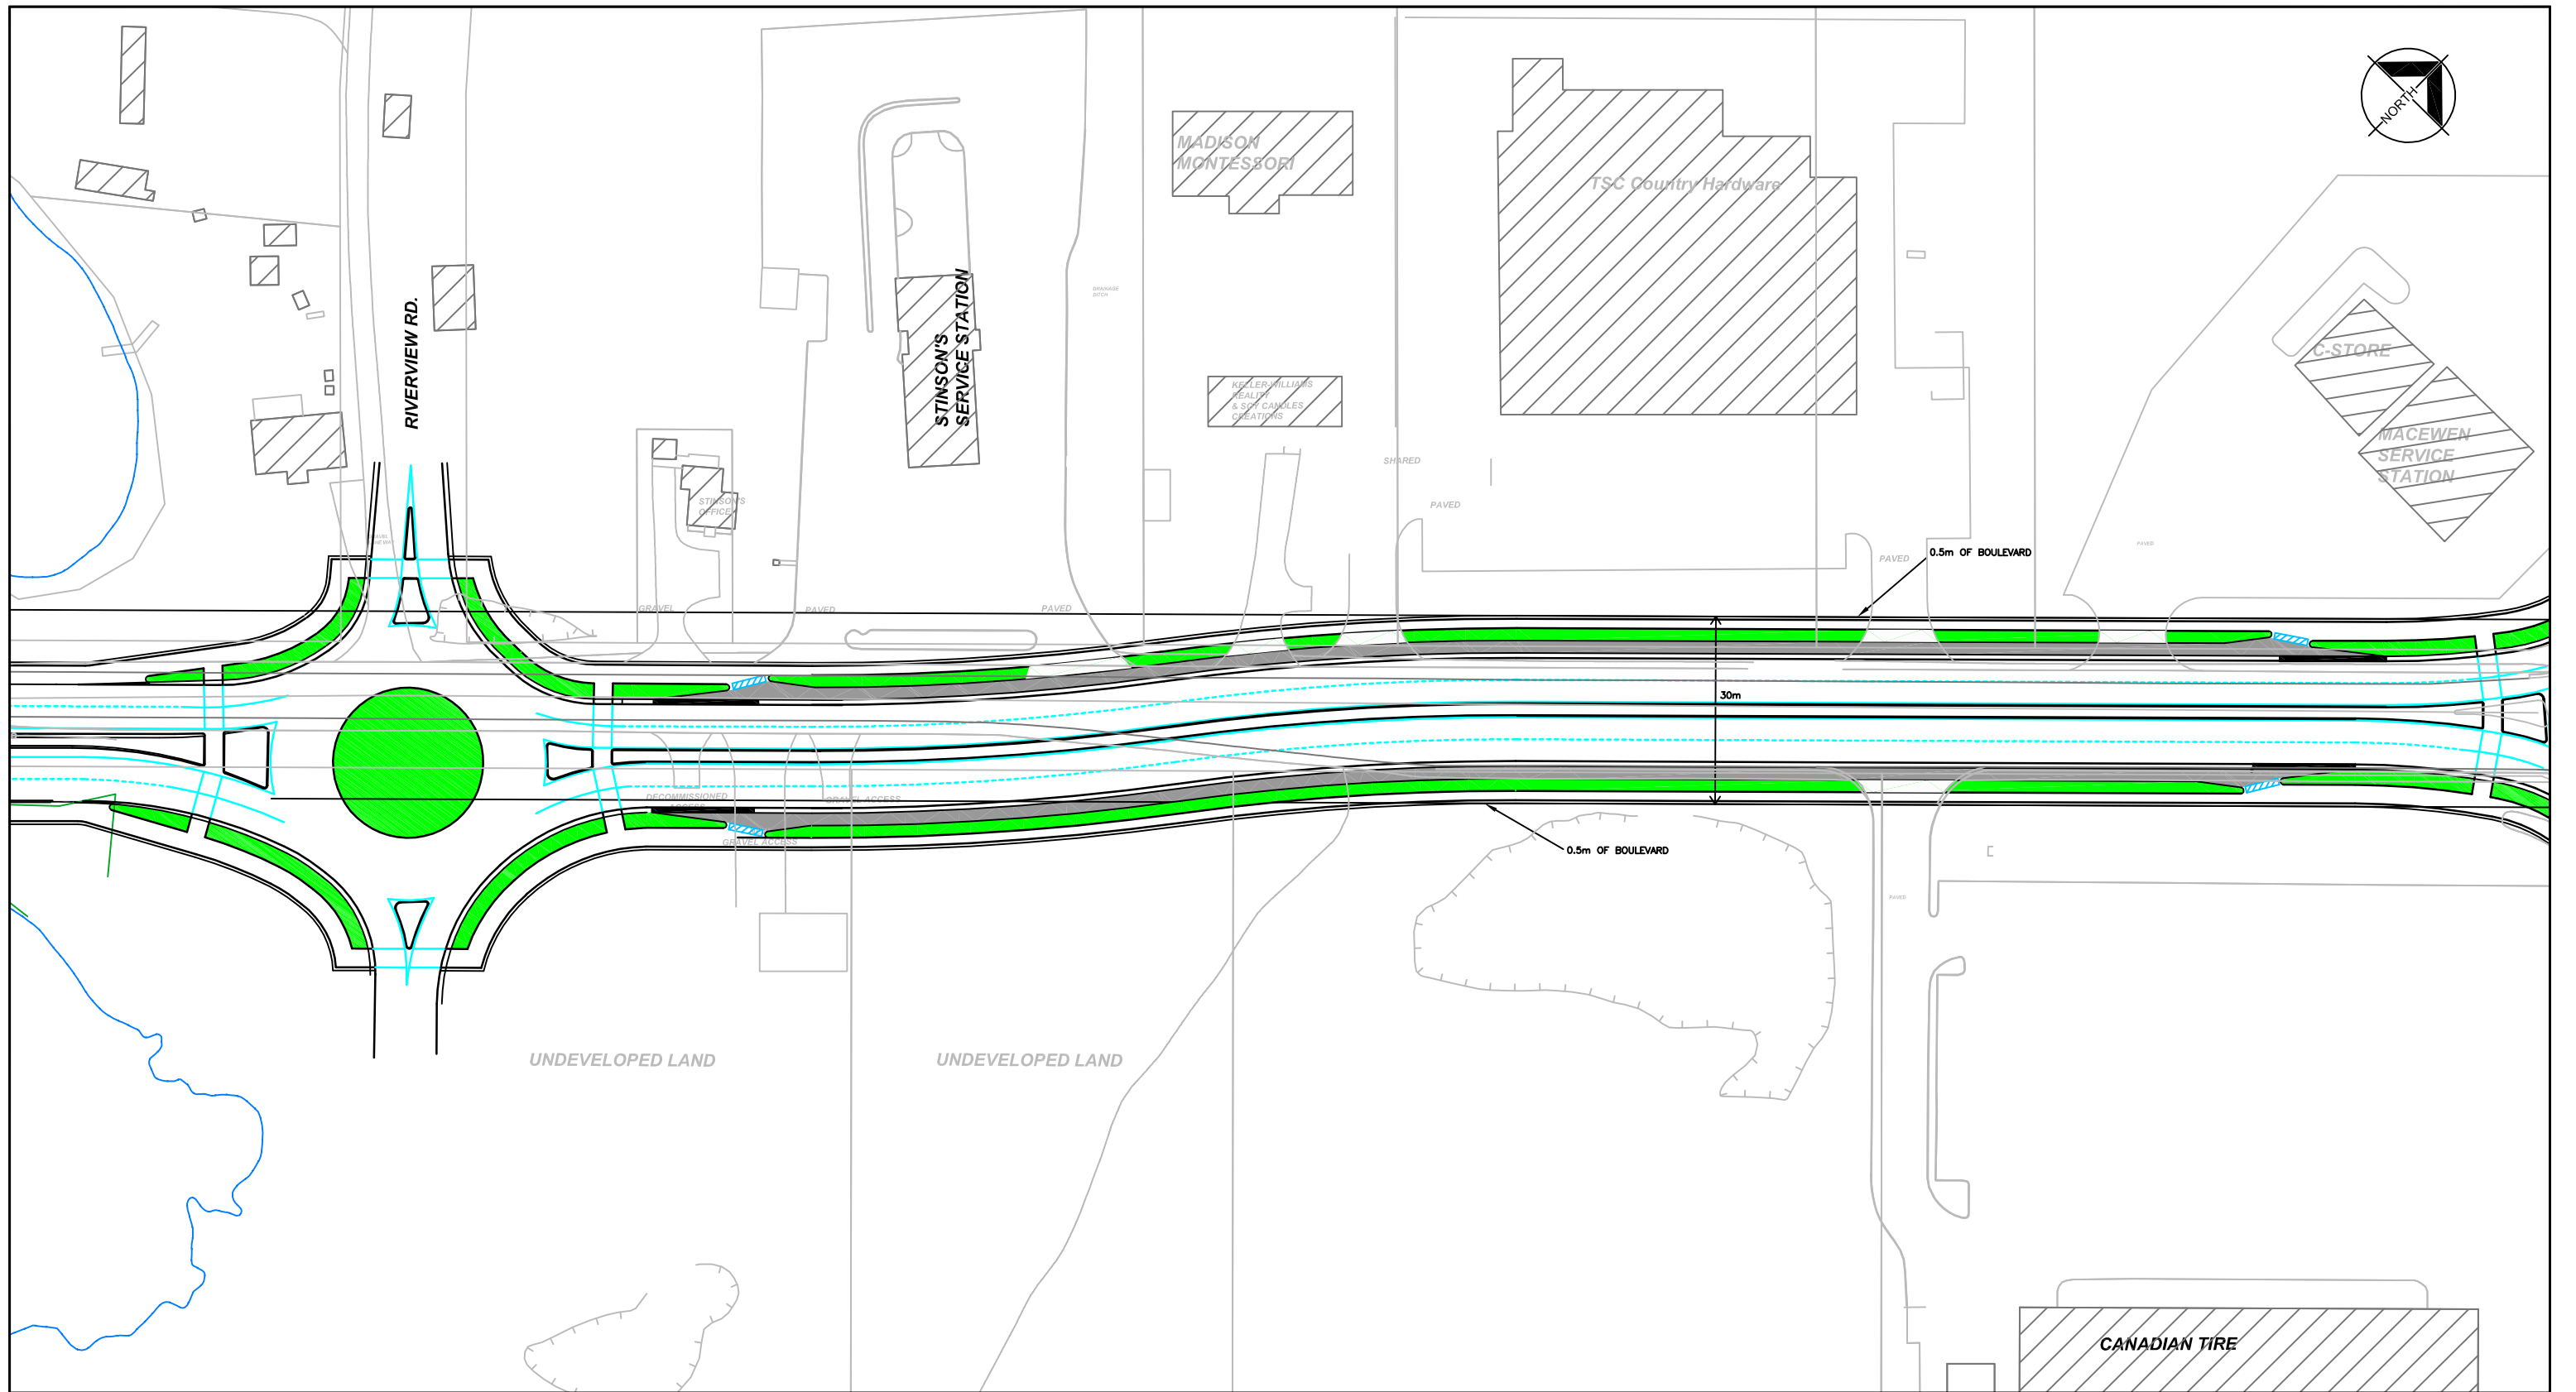

LEGEND	BOULEVARD LANE LINE		BIKE LANE		DETECTABLE STRIP		EXISTING ACCESS TO BE RESTRICTED
			DROPPED CURB				

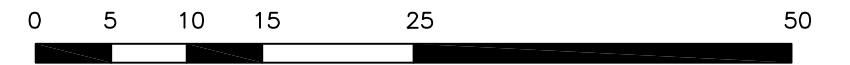

ALL DIMENSIONS AND INFORMATION SHALL BE CHECKED AND VERIFIED ON THE JOB AND ANY DISCREPANCIES MUST BE REPORTED TO THE CONSULTANT BEFORE COMMENCING THE WORK. DRAWINGS ARE NOT TO BE SCALED.

© 2009 AECOM Canada Ltd. All Rights Reserved. This document is protected by copyright law and may not be used, reproduced or modified in any manner or for any purpose except with the written permission of AECOM Canada Ltd. ("AECOM") or a party to which its copyright has been assigned. AECOM accepts no responsibility, and denies any liability whatsoever, to any party that uses, reproduces, modifies, or relies on this document without AECOM's express written consent.



No.	DATE	BY	ISSUES / REVISIONS

CLIENT: THE UNITED COUNTIES OF LEEDS AND GRENVILLE


DRAWN BY: DJB	CHECKED BY: SBG
DESIGNED BY: SBG	APPROVED BY: GML
SCALE: 1:1000	DATE: NOVEMBER 2009

PROJECT: COUNTY ROAD 43 CLASS EA


DRAWING: GENERAL CORRIDOR PLAN

PROJECT No.: 108480

DRAWING No.: 9

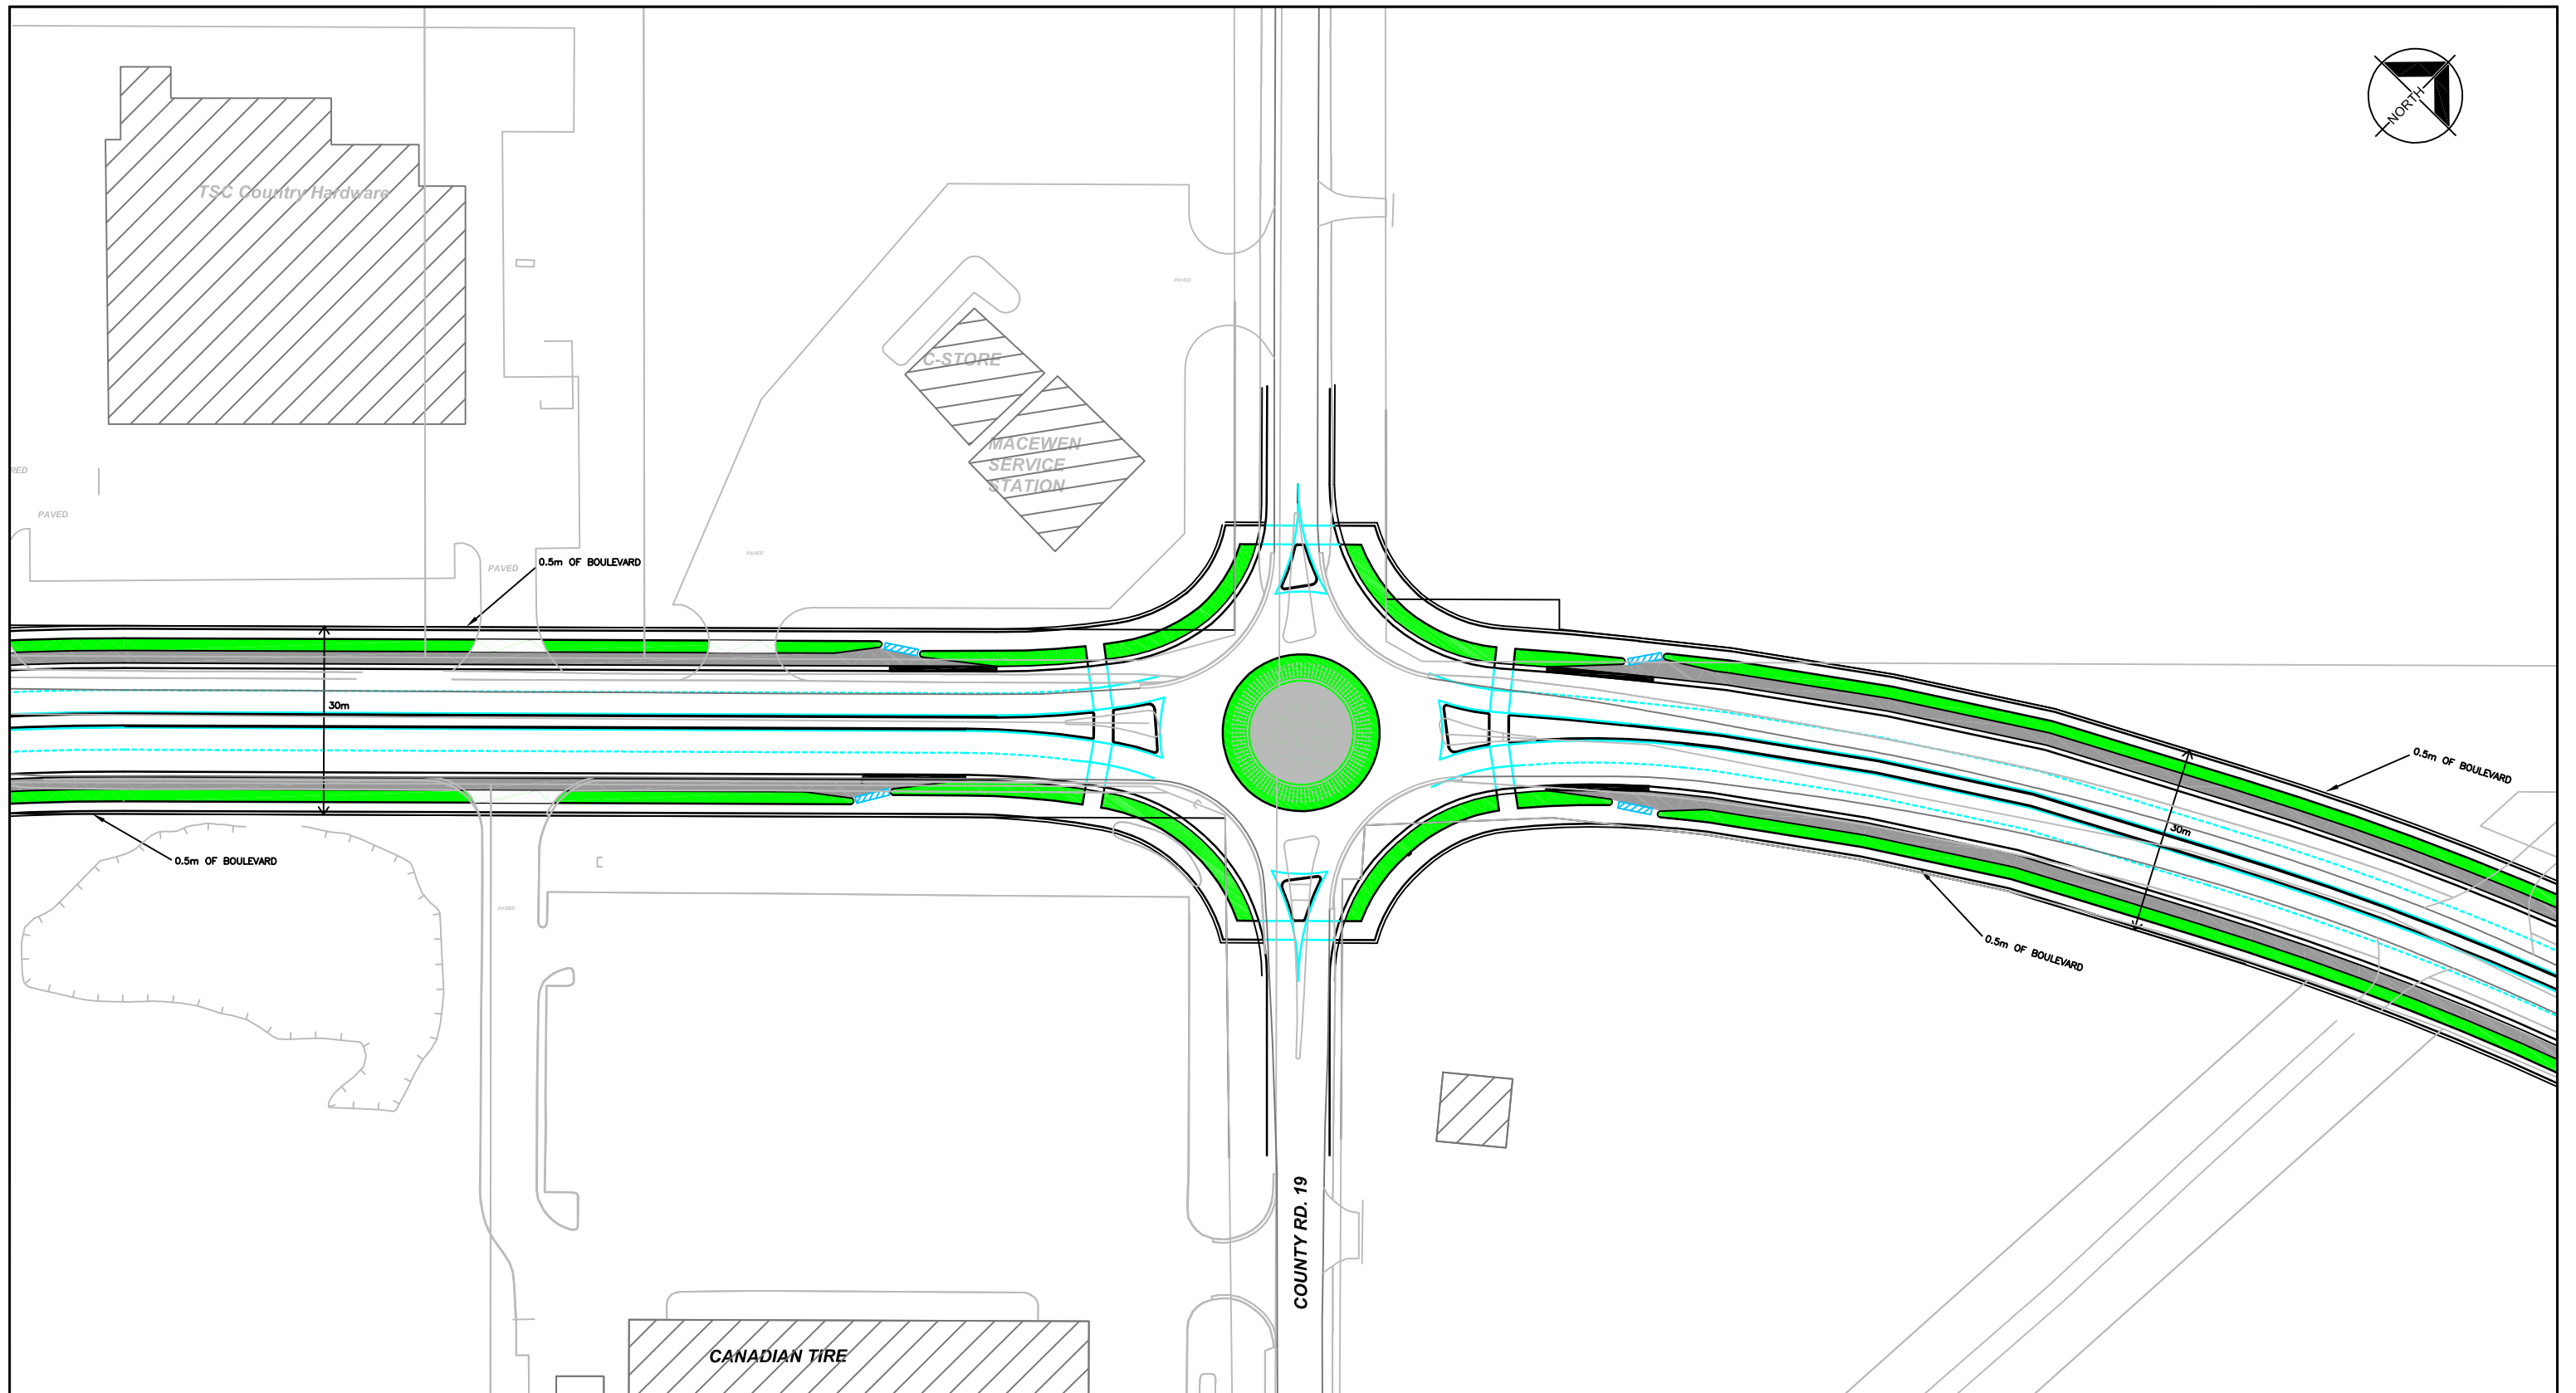

LEGEND	BOULEVARD LANE LINE		BIKE LANE		DETECTABLE STRIP		EXISTING ACCESS TO BE RESTRICTED
			DROPPED CURB				

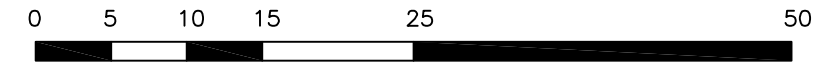

ALL DIMENSIONS AND INFORMATION SHALL BE CHECKED AND VERIFIED ON THE JOB AND ANY DISCREPANCIES MUST BE REPORTED TO THE CONSULTANT BEFORE COMMENCING THE WORK. DRAWINGS ARE NOT TO BE SCALED.

© 2009 AECOM Canada Ltd. All Rights Reserved. This document is protected by copyright law and may not be used, reproduced or modified in any manner or for any purpose except with the written permission of AECOM Canada Ltd. ("AECOM") or a party to which its copyright has been assigned. AECOM accepts no responsibility, and denies any liability whatsoever, to any party that uses, reproduces, modifies, or relies on this document without AECOM's express written consent.



AECOM Canada Ltd.
654 Norris Court, Kingston, Ontario, Canada K7P 2R9
T613.389.3703 F613.389.6729

No.	DATE	BY	ISSUES / REVISIONS

CLIENT:
THE UNITED COUNTIES OF LEEDS AND GRENVILLE



DRAWN BY: DJB	CHECKED BY: SBG
DESIGNED BY: SBG	APPROVED BY: GML
SCALE: 1:1000	DATE: NOVEMBER 2009

PROJECT:
COUNTY ROAD 43 CLASS EA


DRAWING:
GENERAL CORRIDOR PLAN

PROJECT No.:
108480

DRAWING No.:
10

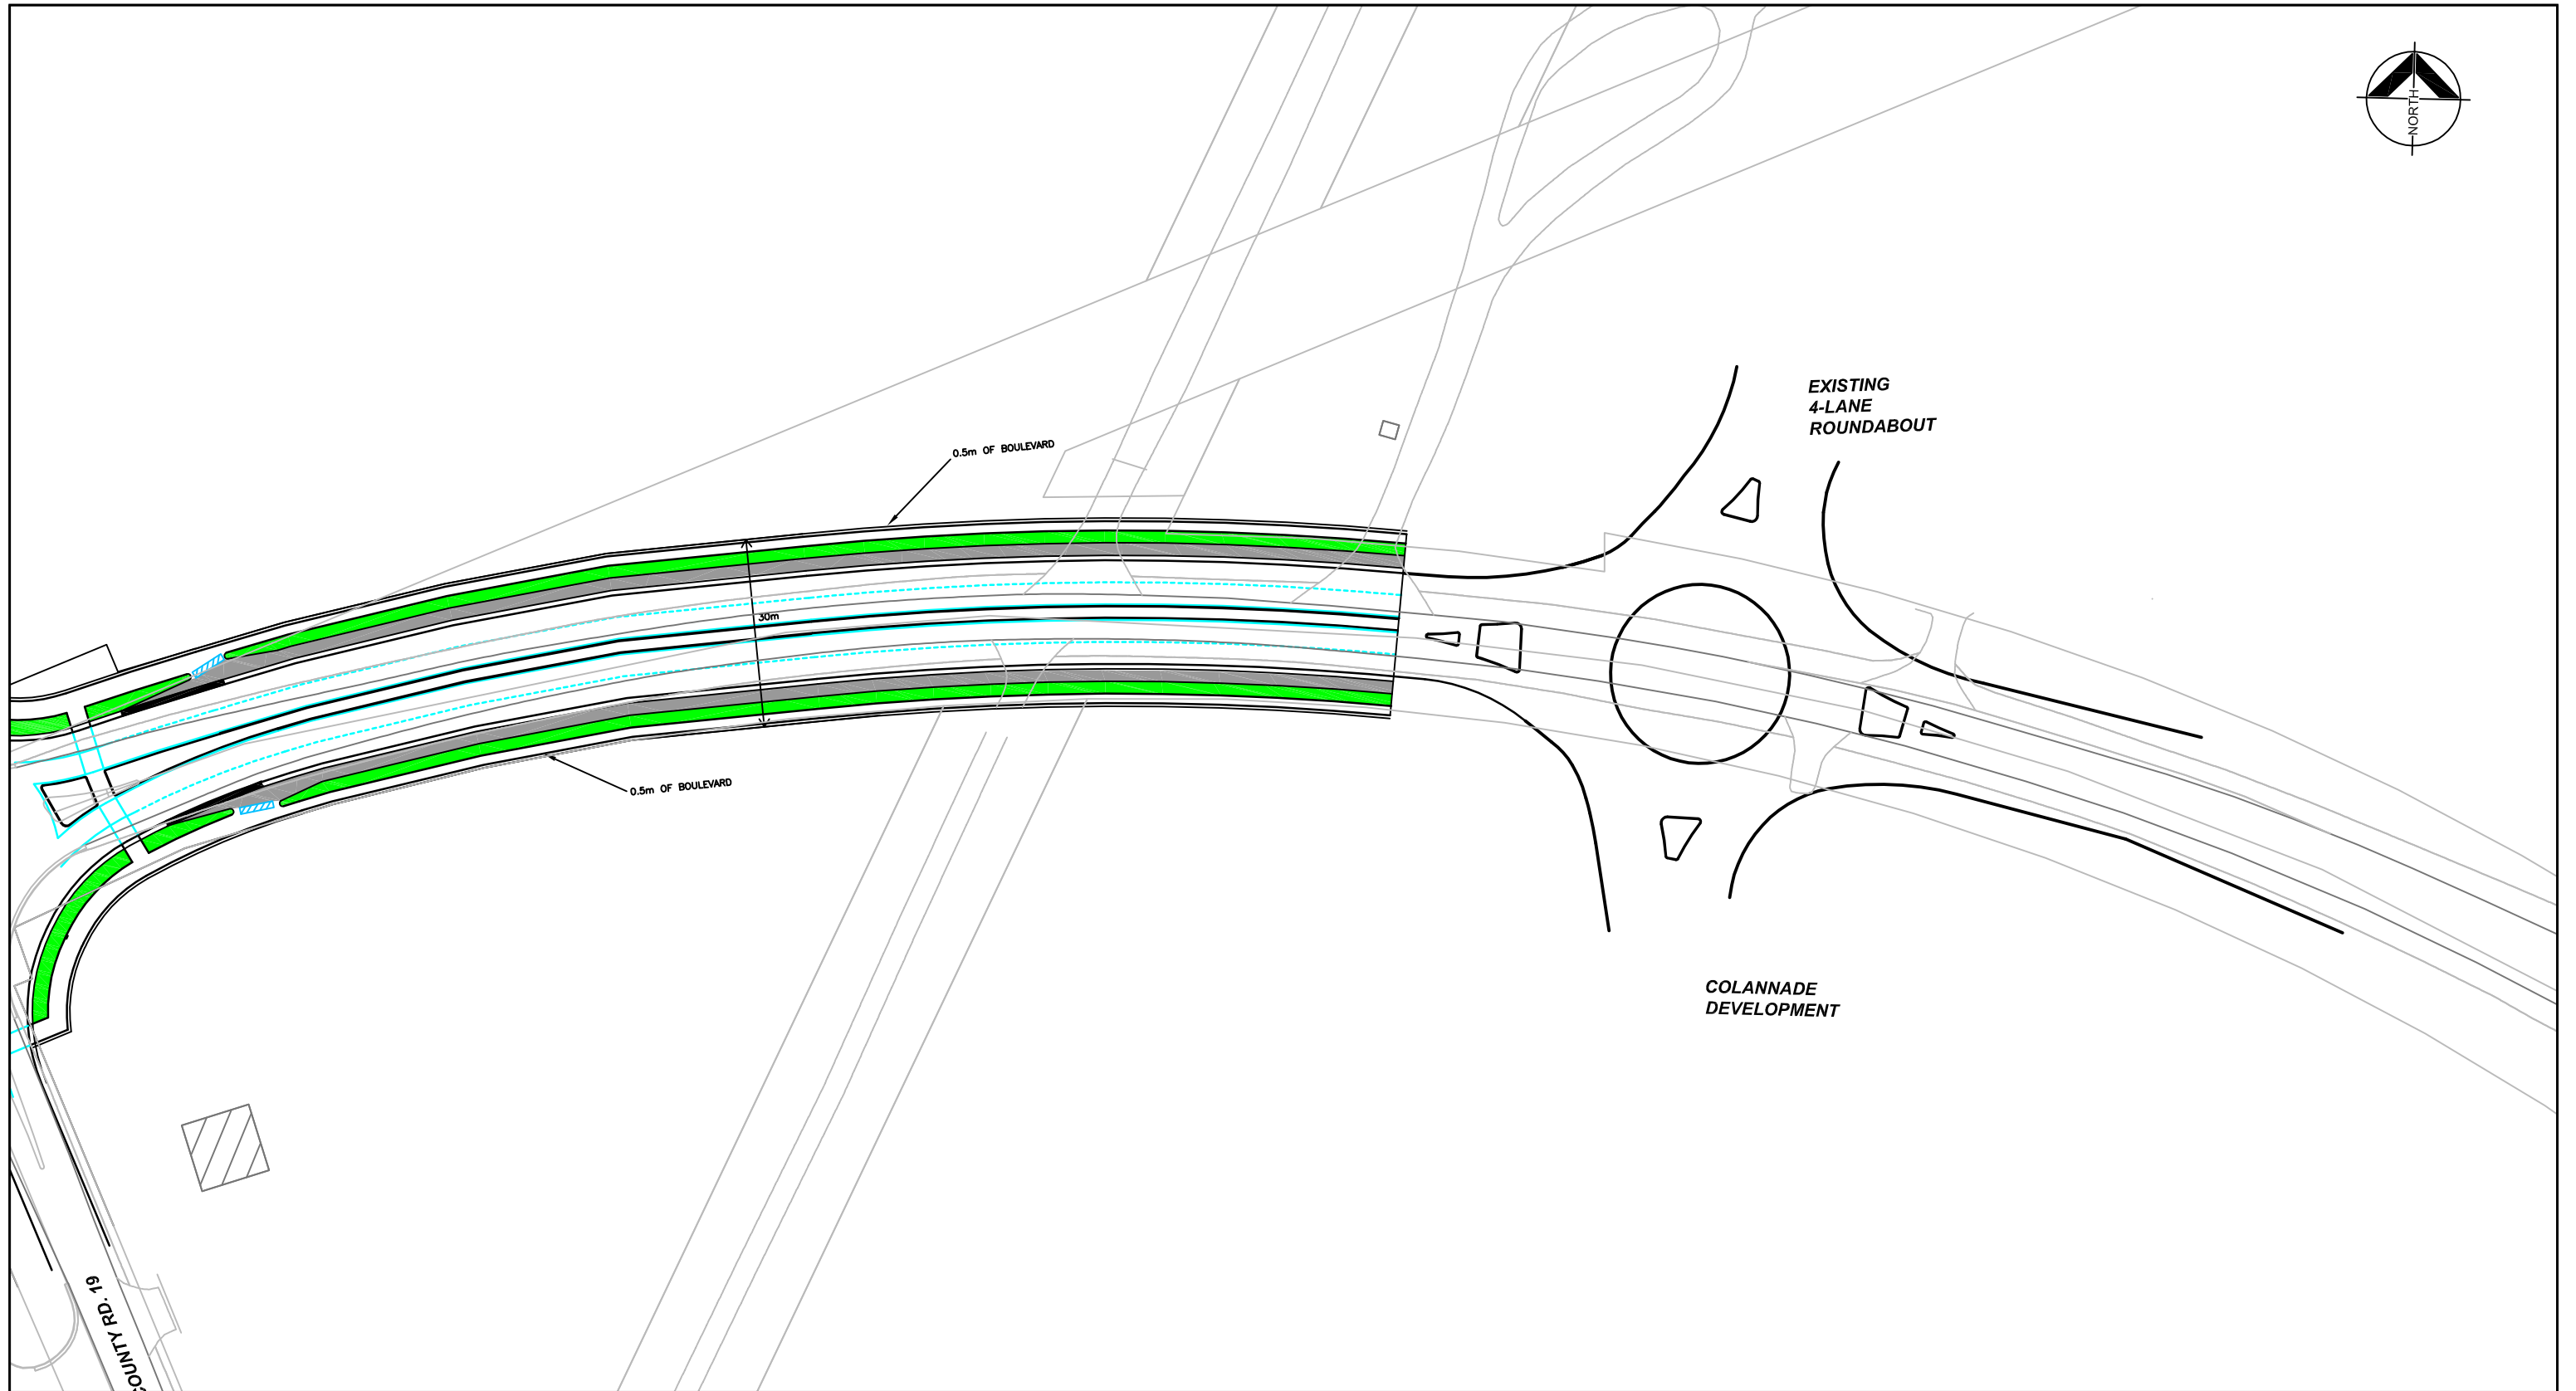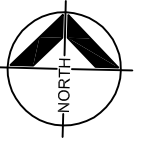

LEGEND					
BOULEVARD LANE LINE		BIKE LANE		DETECTABLE STRIP	
		DROPPED CURB		EXISTING ACCESS TO BE RESTRICTED	

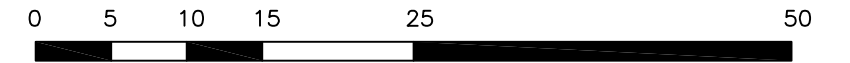

ALL DIMENSIONS AND INFORMATION SHALL BE CHECKED AND VERIFIED ON THE JOB AND ANY DISCREPANCIES MUST BE REPORTED TO THE CONSULTANT BEFORE COMMENCING THE WORK. DRAWINGS ARE NOT TO BE SCALED.

© 2009 AECOM Canada Ltd. All Rights Reserved. This document is protected by copyright law and may not be used, reproduced or modified in any manner or for any purpose except with the written permission of AECOM Canada Ltd. ("AECOM") or a party to which its copyright has been assigned. AECOM accepts no responsibility, and denies any liability whatsoever, to any party that uses, reproduces, modifies, or relies on this document without AECOM's express written consent.



AECOM Canada Ltd.
654 Norris Court, Kingston, Ontario, Canada K7P 2R9
T613.389.3703 F613.389.6729

No.	DATE	BY	ISSUES / REVISIONS

CLIENT: THE UNITED COUNTIES OF LEEDS AND GRENVILLE

DRAWN BY: DJB	CHECKED BY: SBG
DESIGNED BY: SBG	APPROVED BY: GML
SCALE: 1:1000	DATE: NOVEMBER 2009

PROJECT: COUNTY ROAD 43 CLASS EA


DRAWING: GENERAL CORRIDOR PLAN

PROJECT No.: 108480

DRAWING No.: 11

- **Typical Cross-Section**

TECHNICALLY PREFERRED ALTERNATIVE CROSS-SECTION

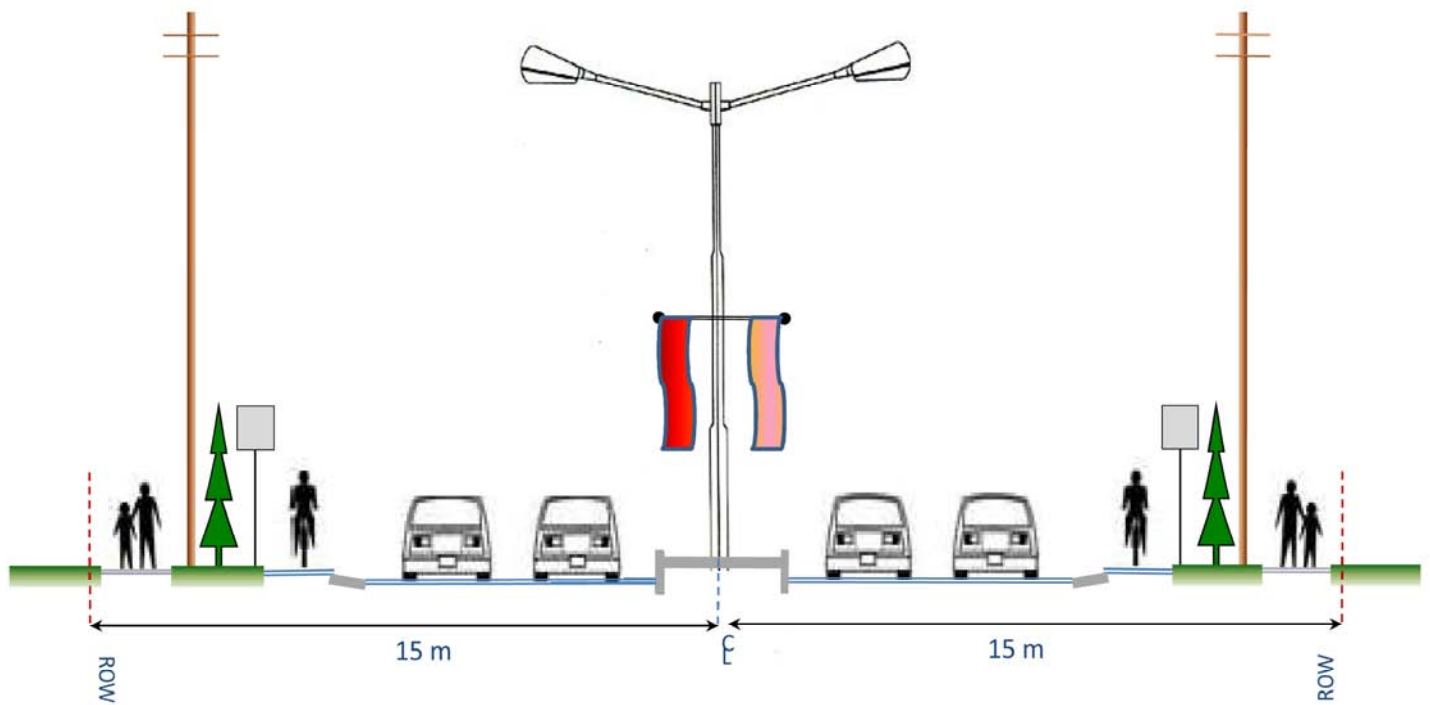

- **Bridge General Arrangement Plan**

